



**Greenfield Department of  
Public Works  
Engineering**

Town Hall 2nd Floor  
14 Court Square  
Greenfield, MA 01301  
Phone: (413)772-1528  
Fax: (413)773-9593

**Project:  
Lunt Fields  
Upgrades  
CDBG**

**Drawing:  
Site Plan**


**SCALE 1:40**

Rev No	Revision Note	Date	By	Checked

This drawing and design is the property of the Town of Greenfield. It may not be used for any purpose other than by the owner. The Town of Greenfield does not authorize the reproduction or conveyance of any information contained herein without prior written permission.

Designed by SAU Drawn by SAU & AJT Checked by SAU & AJT

Date 4/12/2018 Sheet C1 Page 1/1

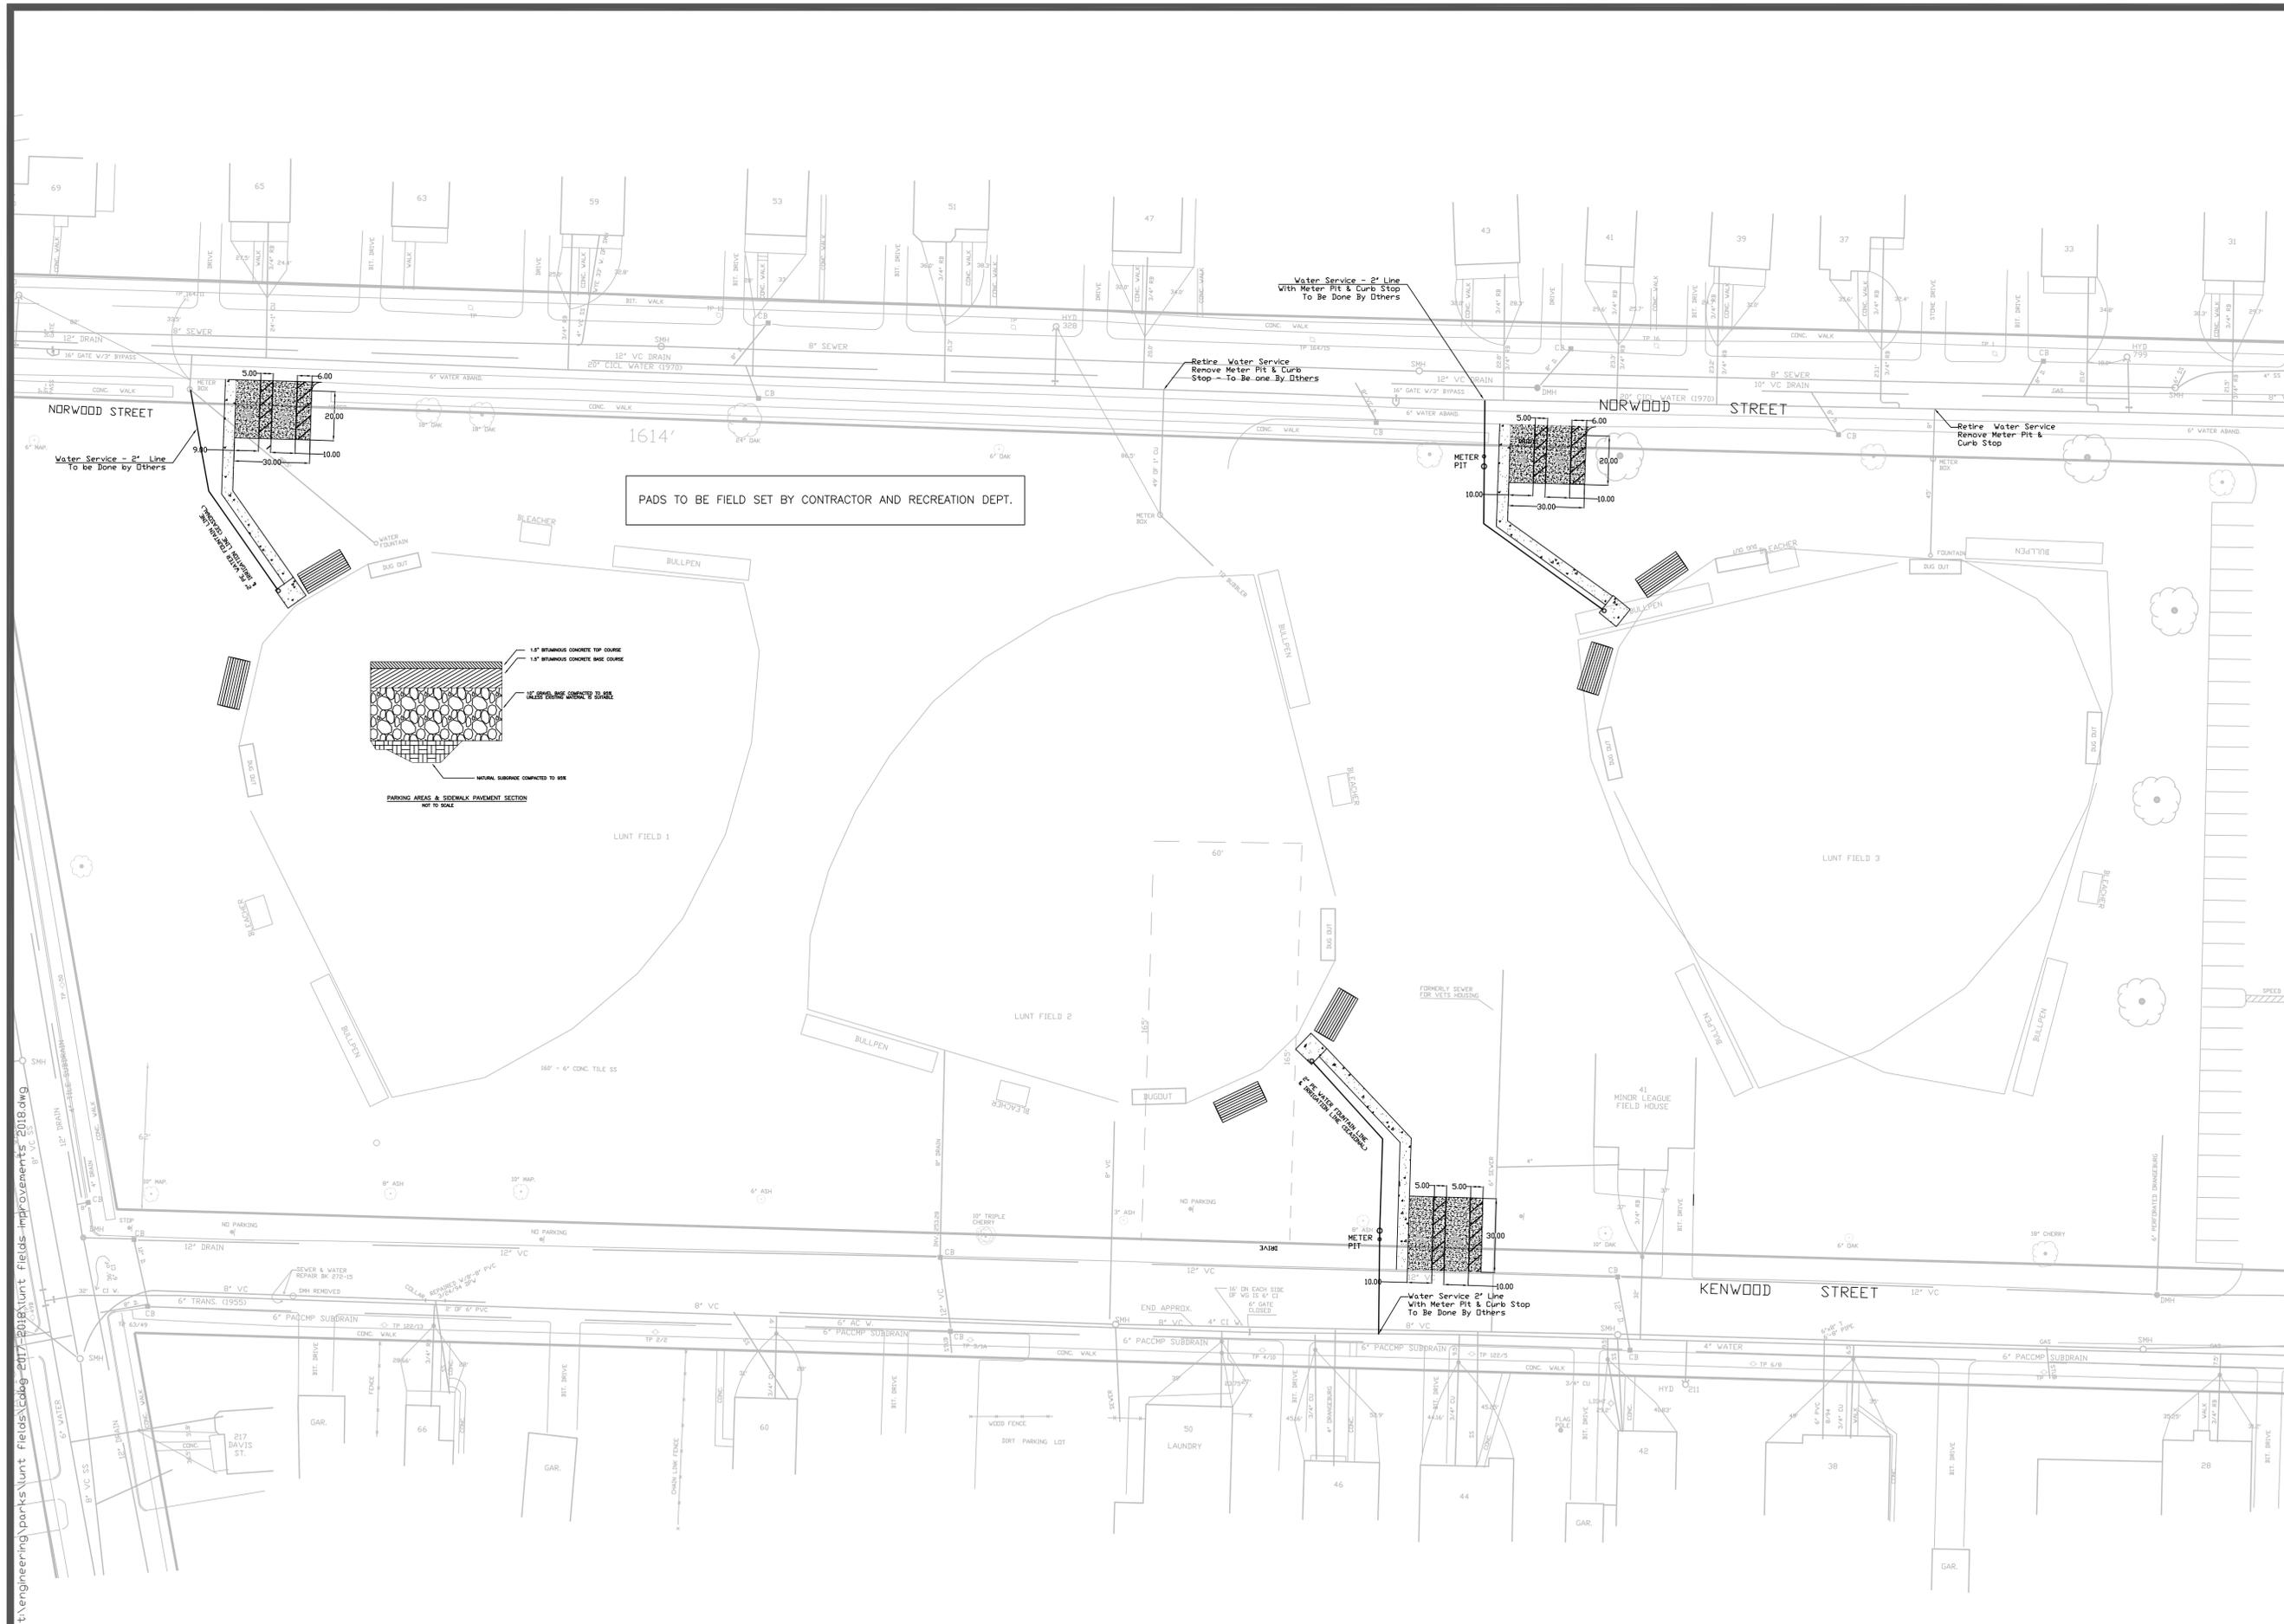

t:\engineering\parks\Lunt Fields\Cdbg\2018\Lunt Fields Improvements 2018.dwg