



NOTE:  
LIMIT OF BVV AND RIVERFRONT  
CONFIRMED BY GREENFIELD  
CONSERVATION COMMISSION  
10/11/11

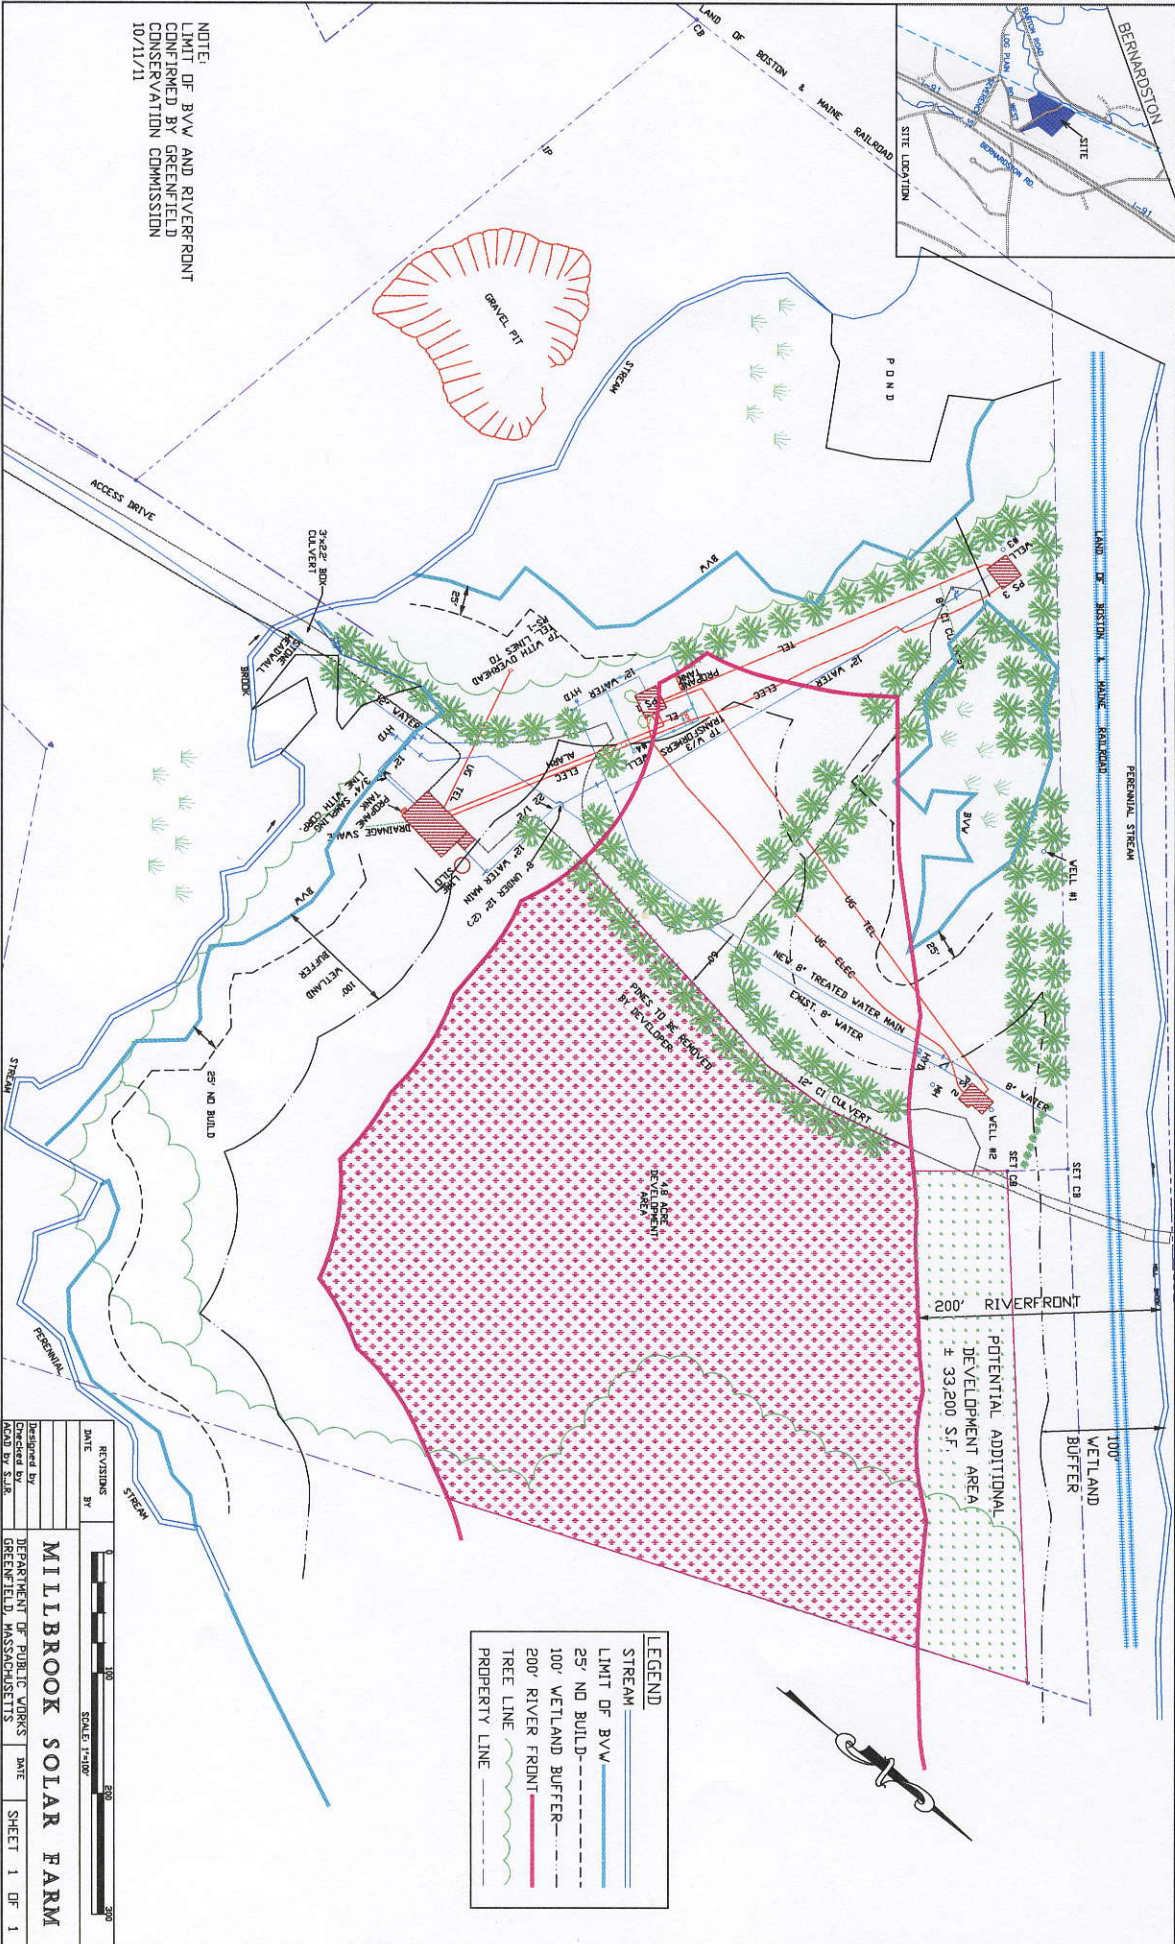

**LEGEND**

STREAM	—
LIMIT OF BVV	—
25' NO BUILD	—
100' WETLAND BUFFER	—
200' RIVER FRONT	—
TREE LINE	—
PROPERTY LINE	—

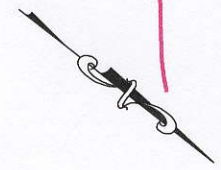

**MILLBROOK SOLAR FARM**

DESIGNED BY: [Name]  
 DRAWN BY: [Name]  
 CHECKED BY: [Name]  
 DATE: [Date]

DEPARTMENT OF PUBLIC WORKS  
 GREENFIELD, MASSACHUSETTS

SHEET 1 OF 1

SCALE 1"=100'

