


NOTE:
LIMIT OF BVV AND RIVERFRONT
CONFIRMED BY GREENFIELD
CONSERVATION COMMISSION
10/11/11

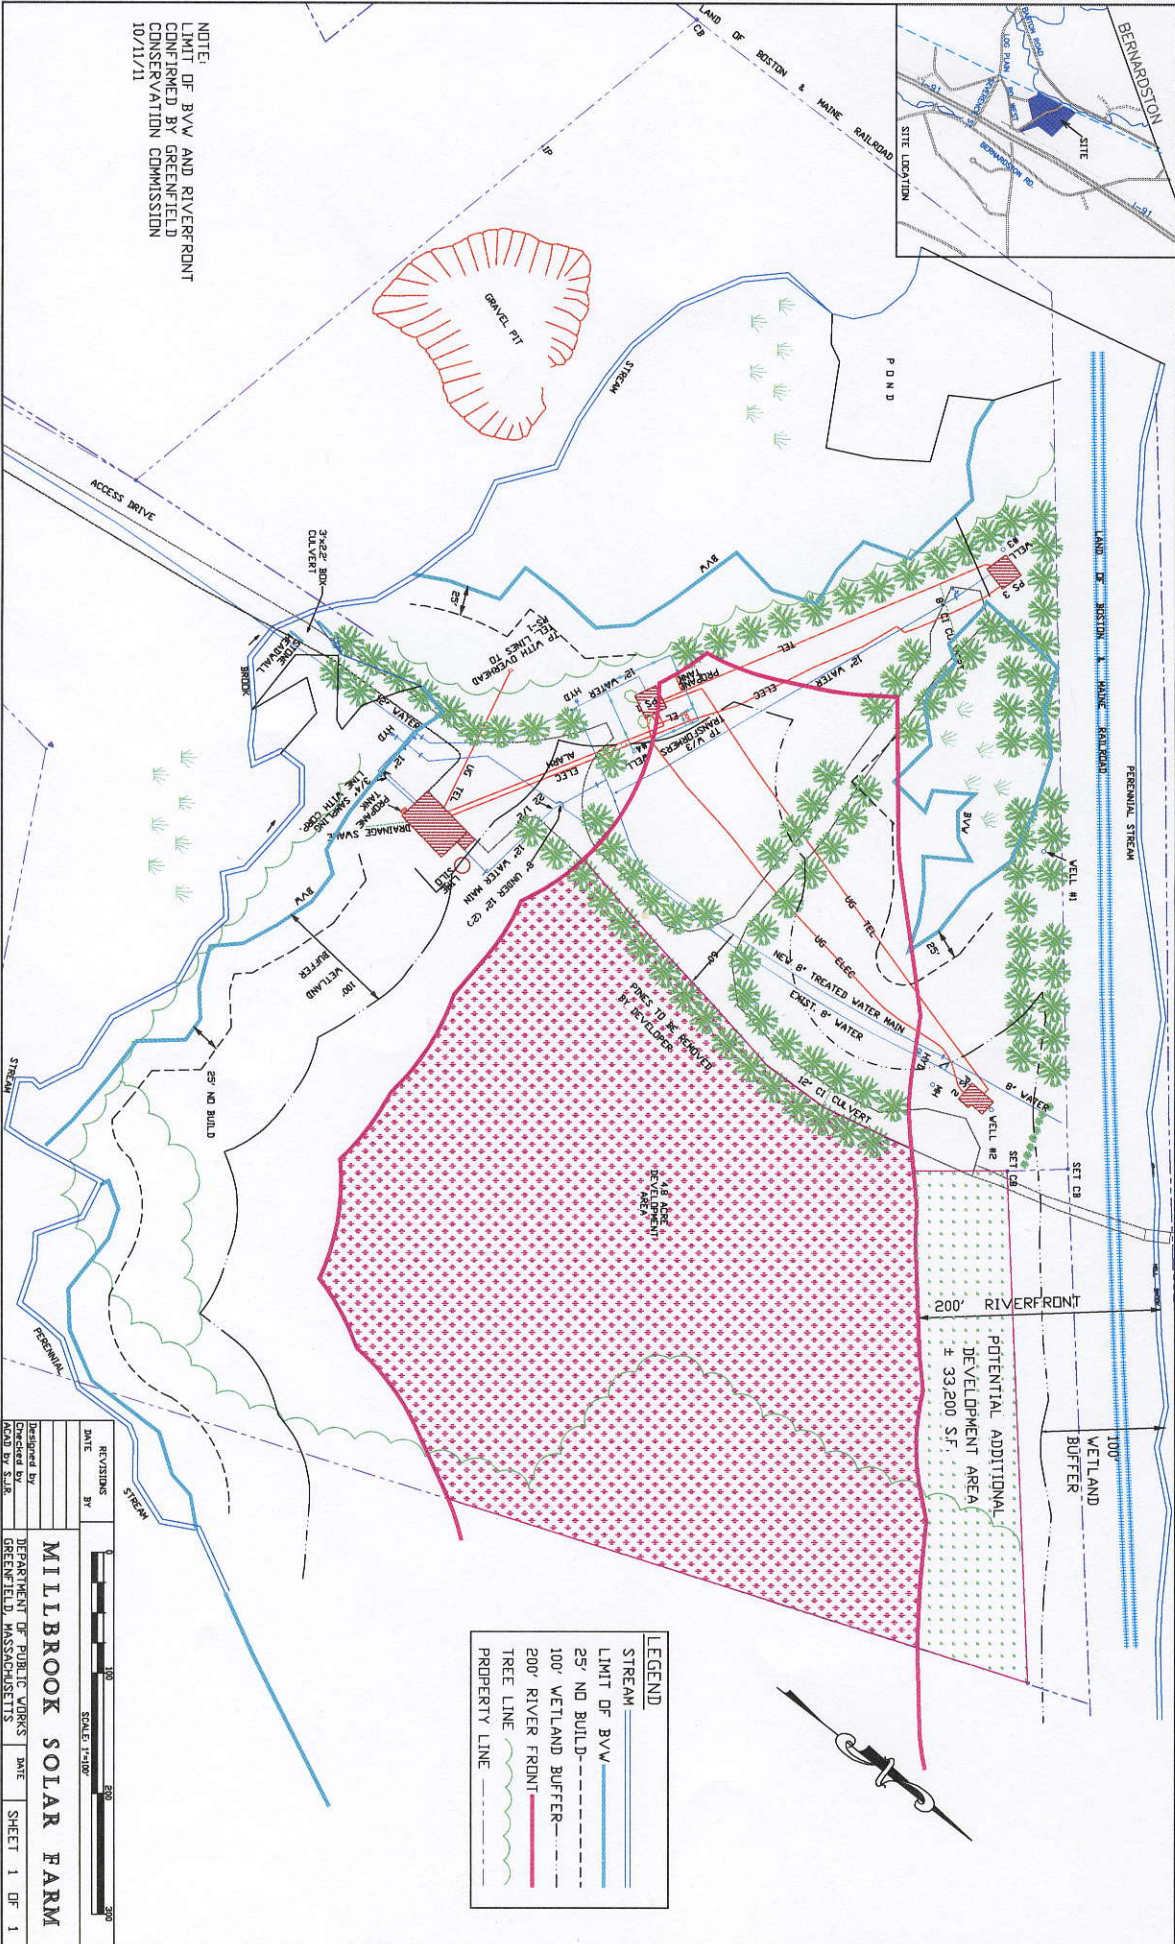

LEGEND

STREAM	—
LIMIT OF BVV	—
25' NO BUILD	—
100' WETLAND BUFFER	—
200' RIVER FRONT	—
TREE LINE	—
PROPERTY LINE	—

MILLBROOK SOLAR FARM

DESIGNED BY: [Redacted]
 DRAWN BY: [Redacted]
 CHECKED BY: [Redacted]
 DATE: [Redacted]

DEPARTMENT OF PUBLIC WORKS
 GREENFIELD, MASSACHUSETTS

DATE: [Redacted] SHEET 1 OF 1

SCALE 1"=100'

