




1 SECTION - LOW PARAPET
RF5 3/4" = 1'-0"

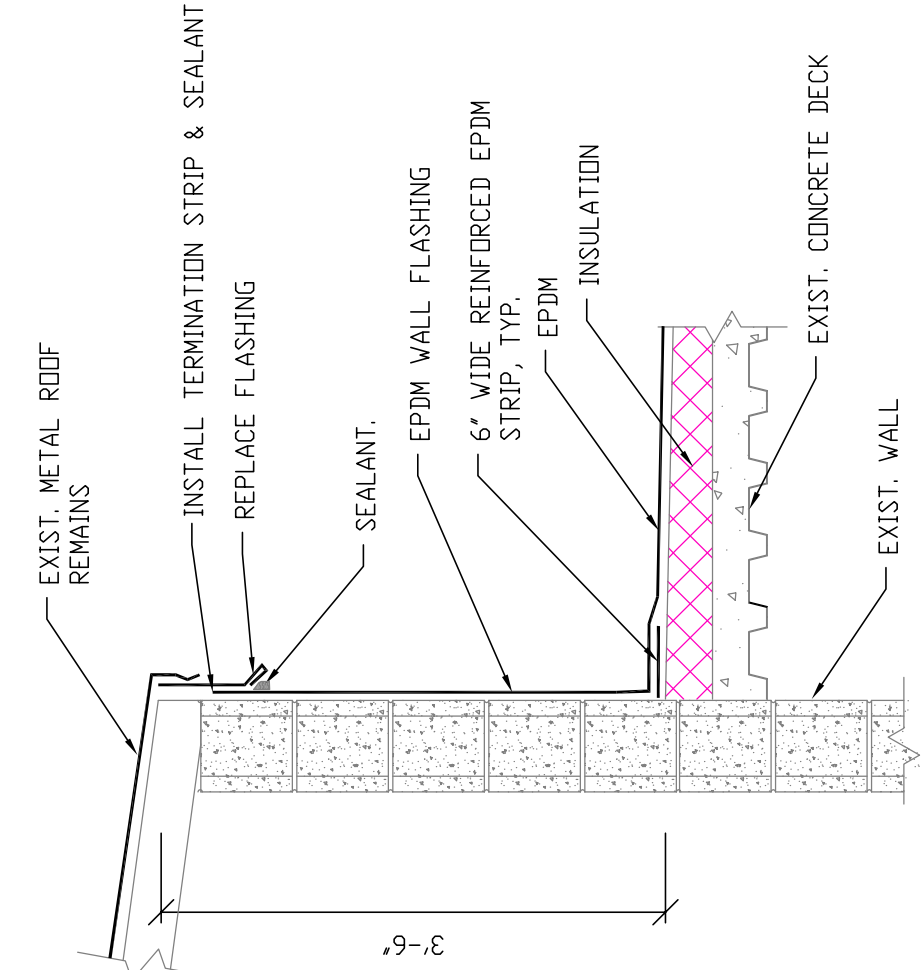


2 SECTION - PARAPET
RF5 3/4" = 1'-0"

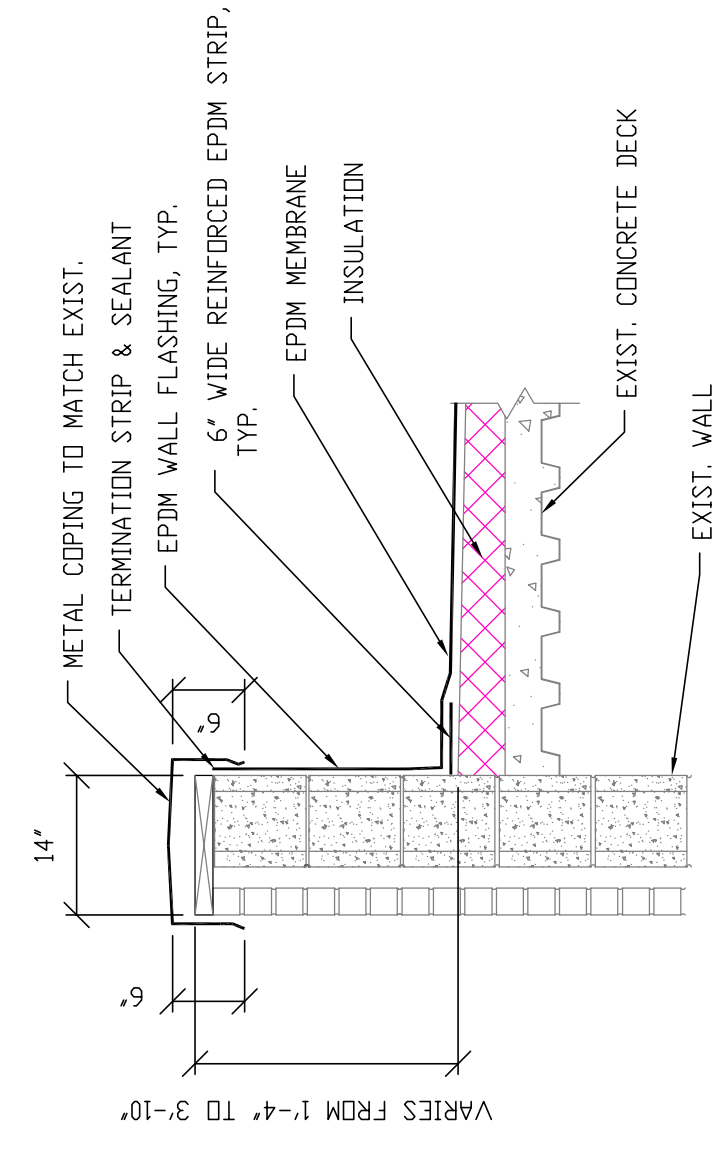


3 SECTION - BRICK WALL
RF5 3/4" = 1'-0"

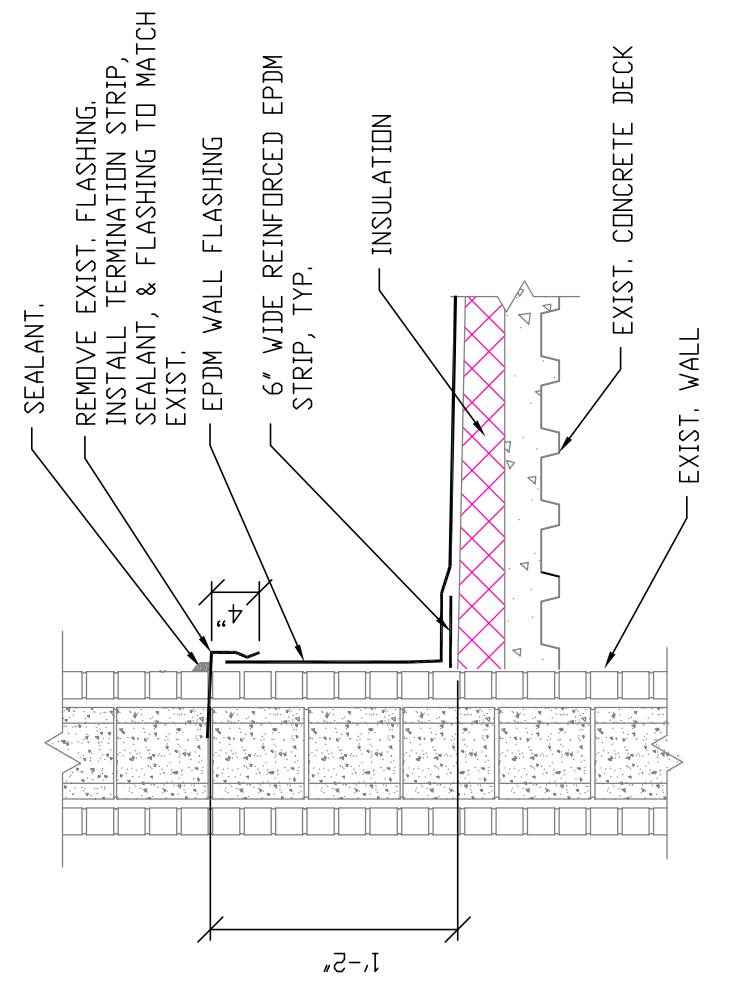


4 SECTION - SUN ROOM
RF5 3/4" = 1'-0"

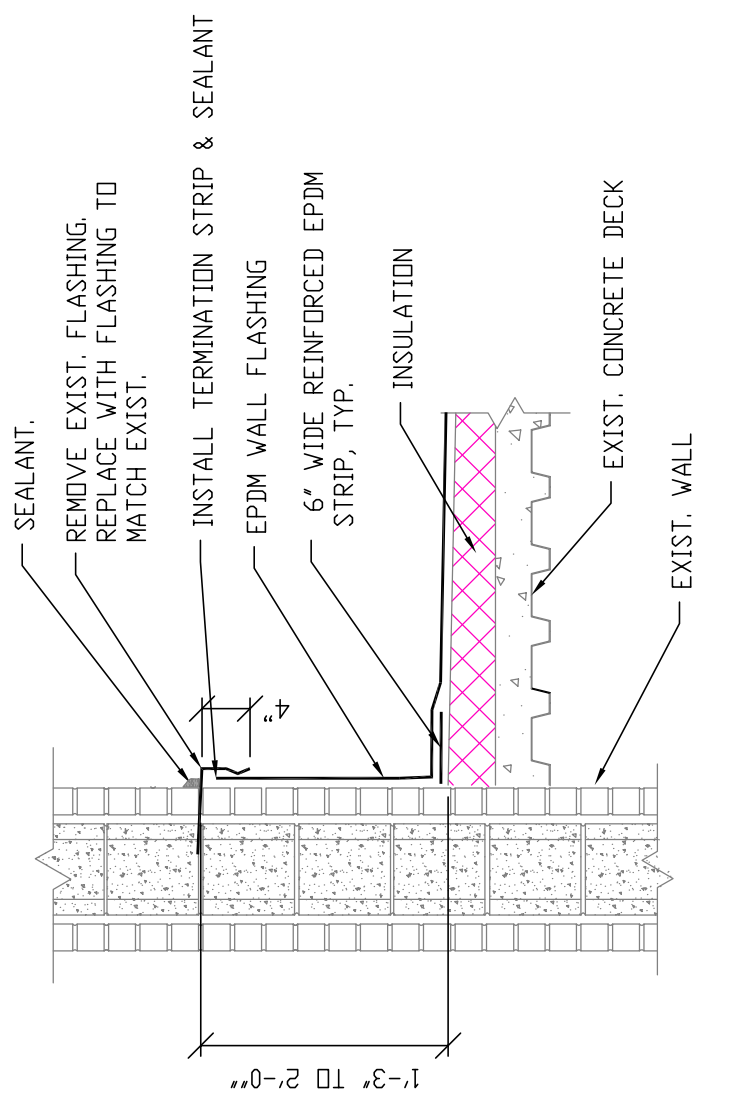


5 SECTION - BRICK WALL
RF5 3/4" = 1'-0"

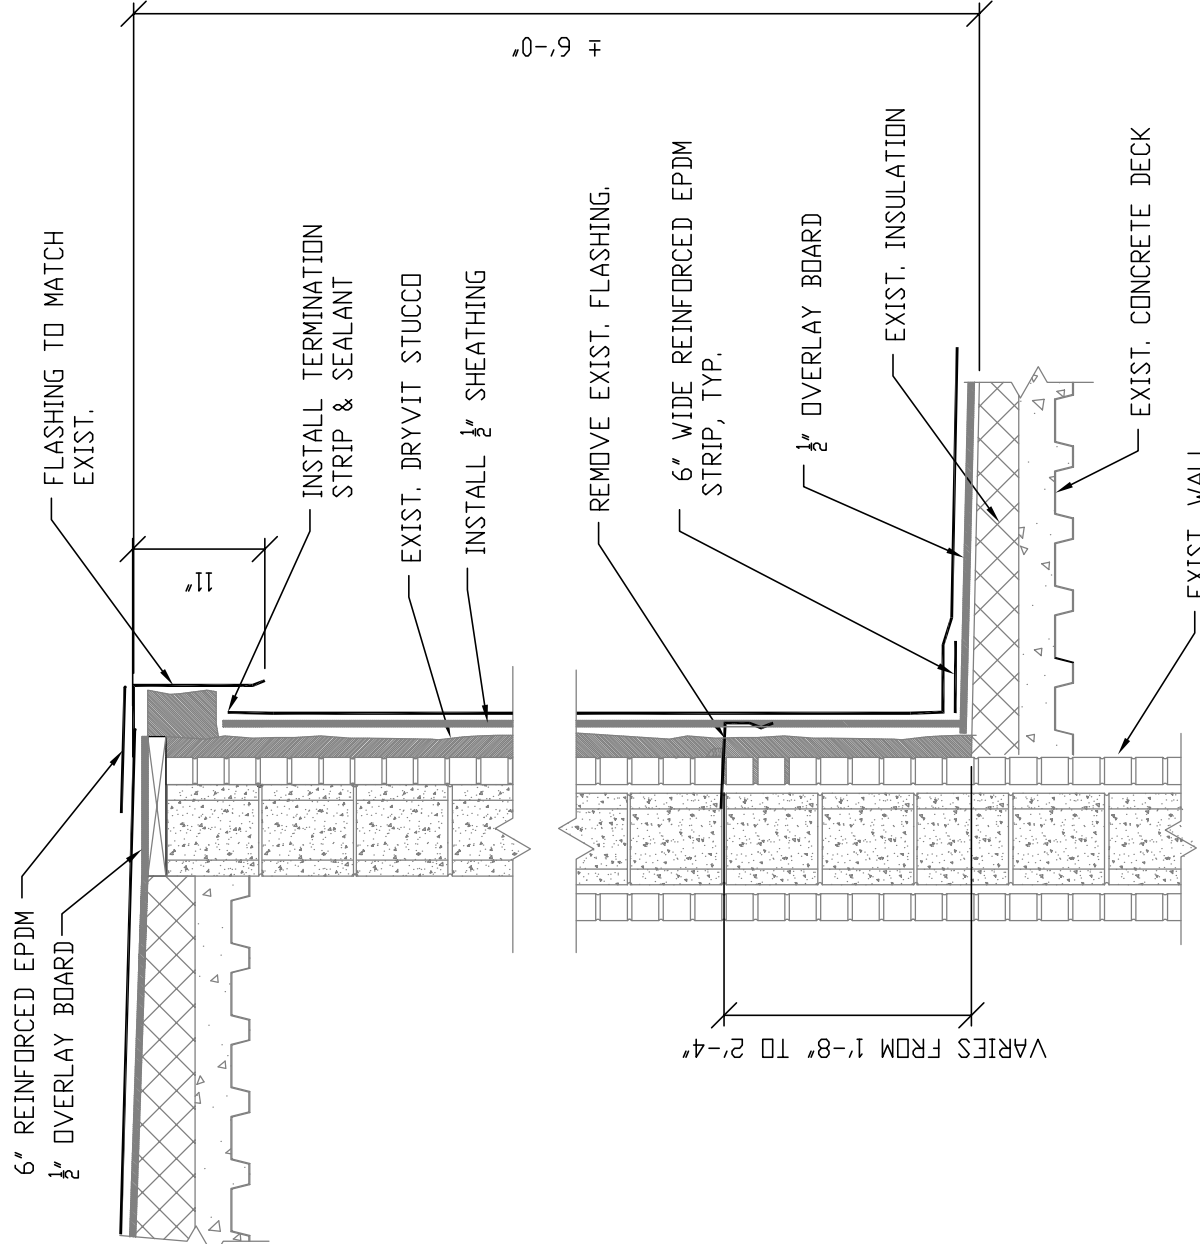


6 SECTION - BRICK WALL
RF5 3/4" = 1'-0"

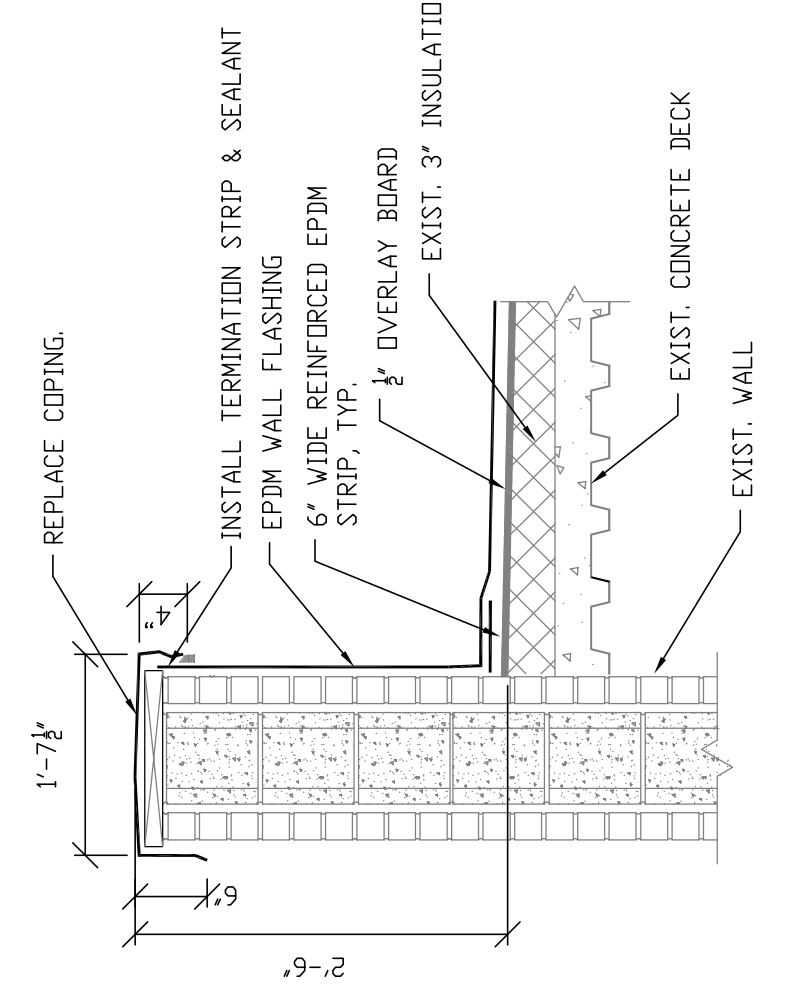


7 SECTION - PARAPET
RF5 3/4" = 1'-0"

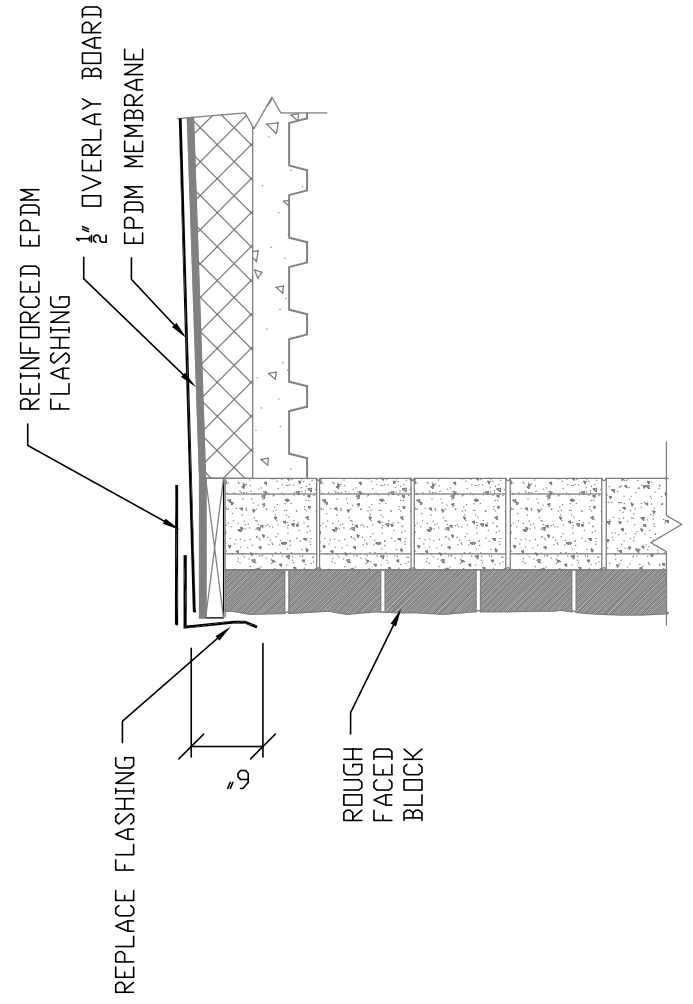

8 SECTION - BRICK WALL
RF5 3/4" = 1'-0"

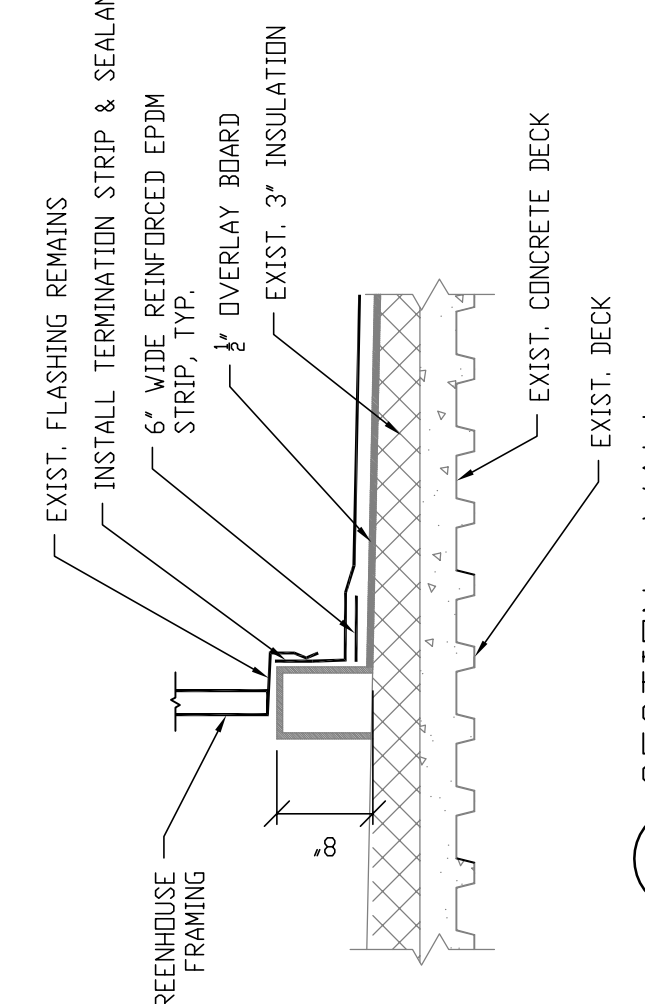


9 SECTION - PARAPET
RF5 3/4" = 1'-0"

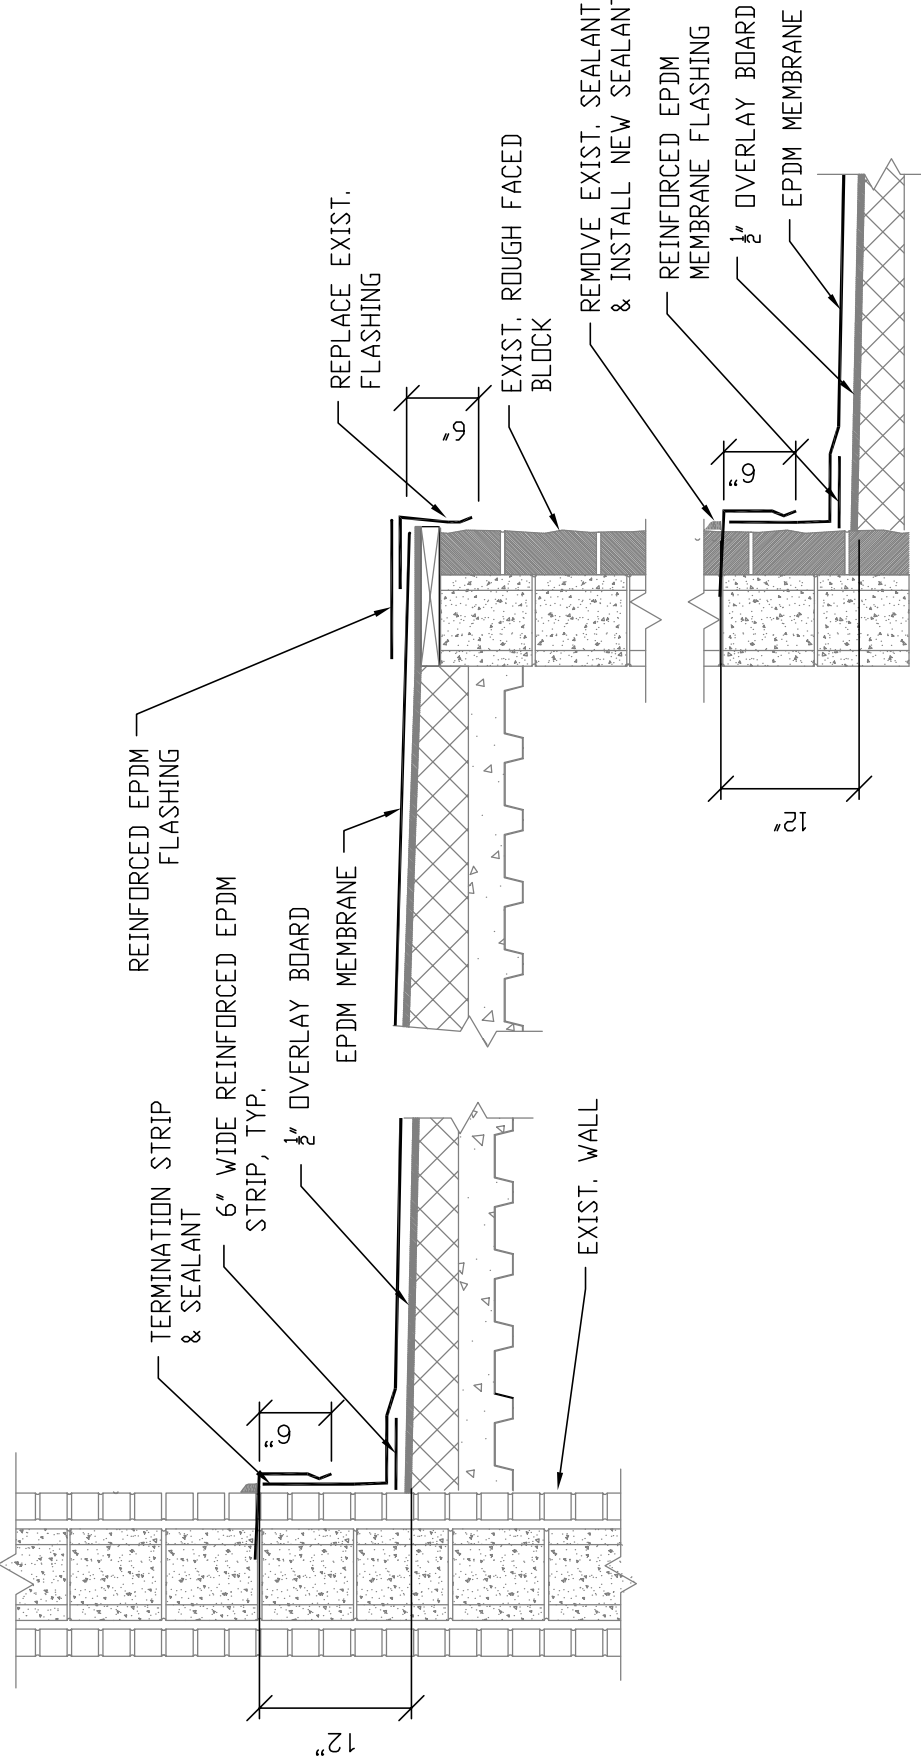


10 SECTION - BRICK WALL
RF5 3/4" = 1'-0"

11 SECTION - SUMP
RF5 3/4" = 1'-0"

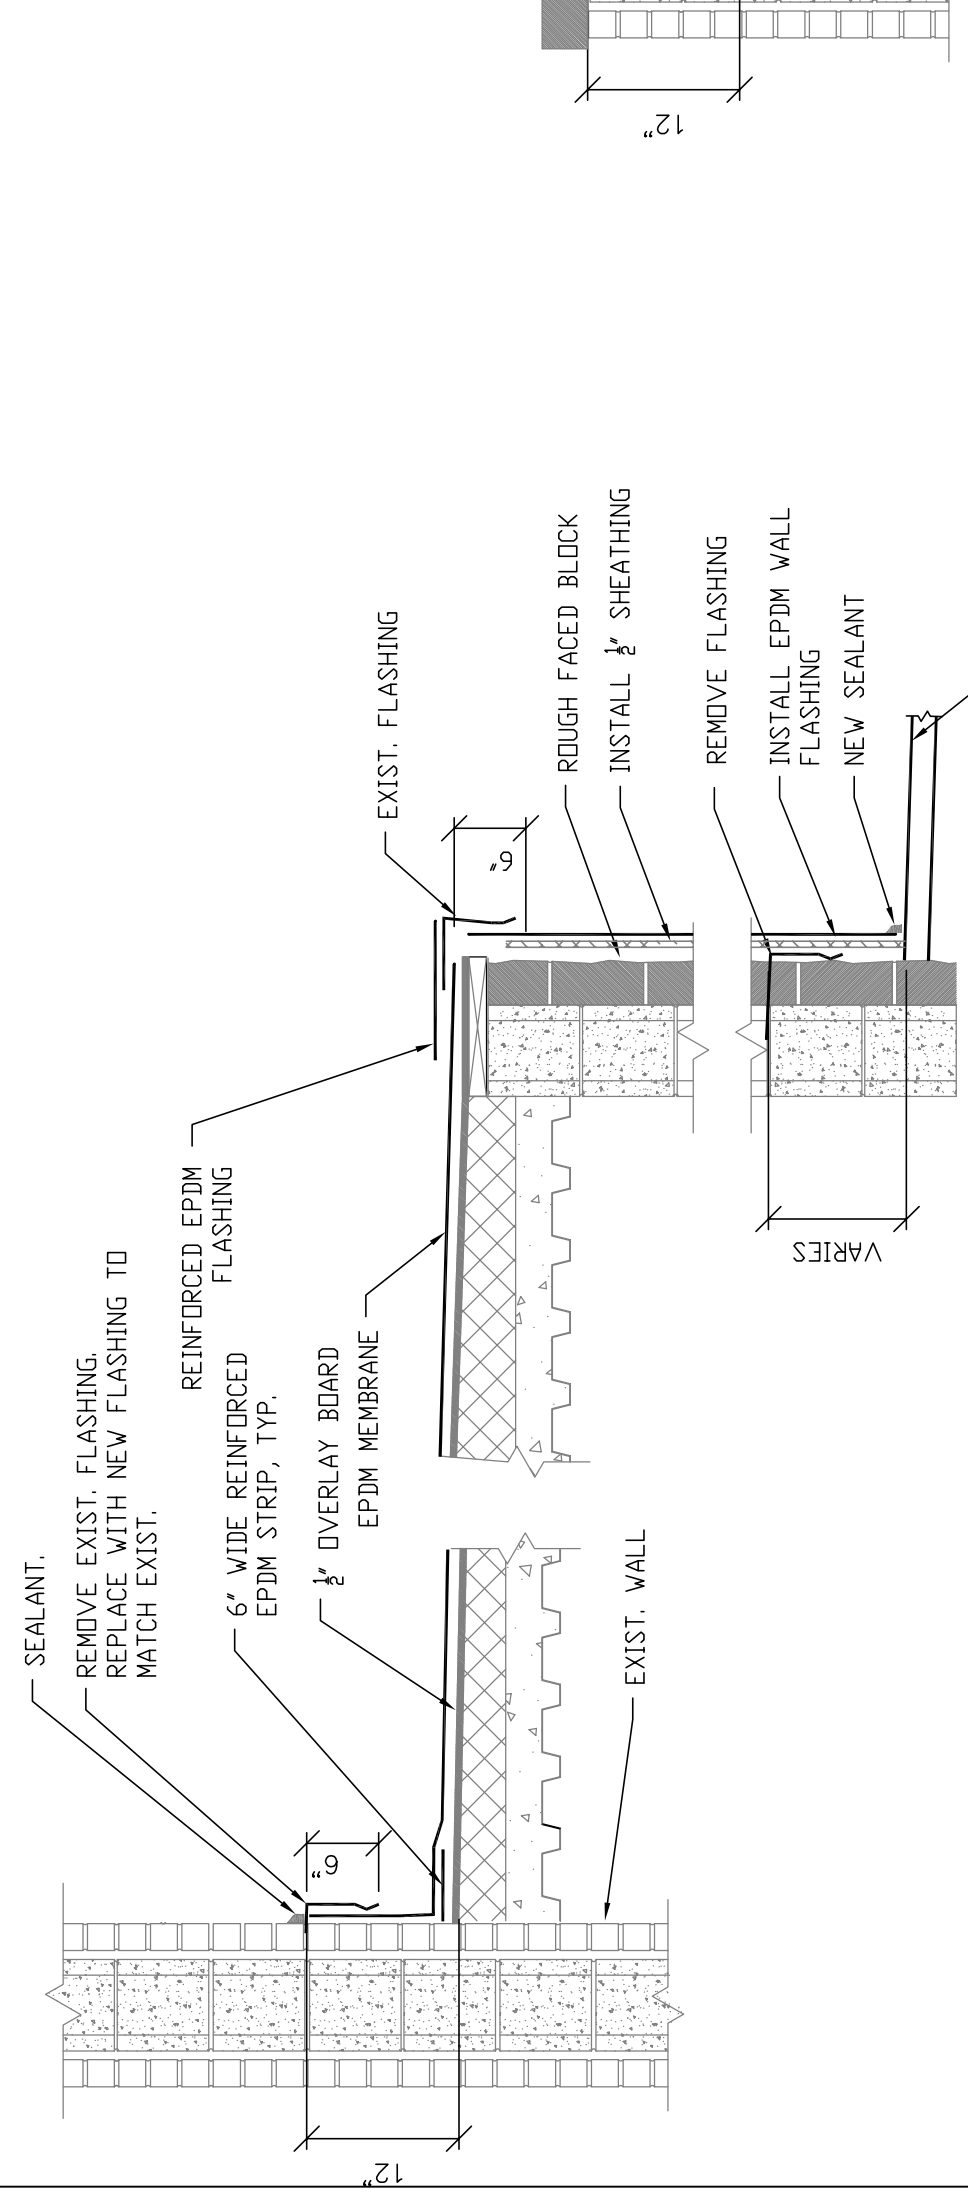


11 SECTION - SUMP
RF5 3/4" = 1'-0"

12 SECTION - PERIMETER TERMINATION
RF5 3/4" = 1'-0"

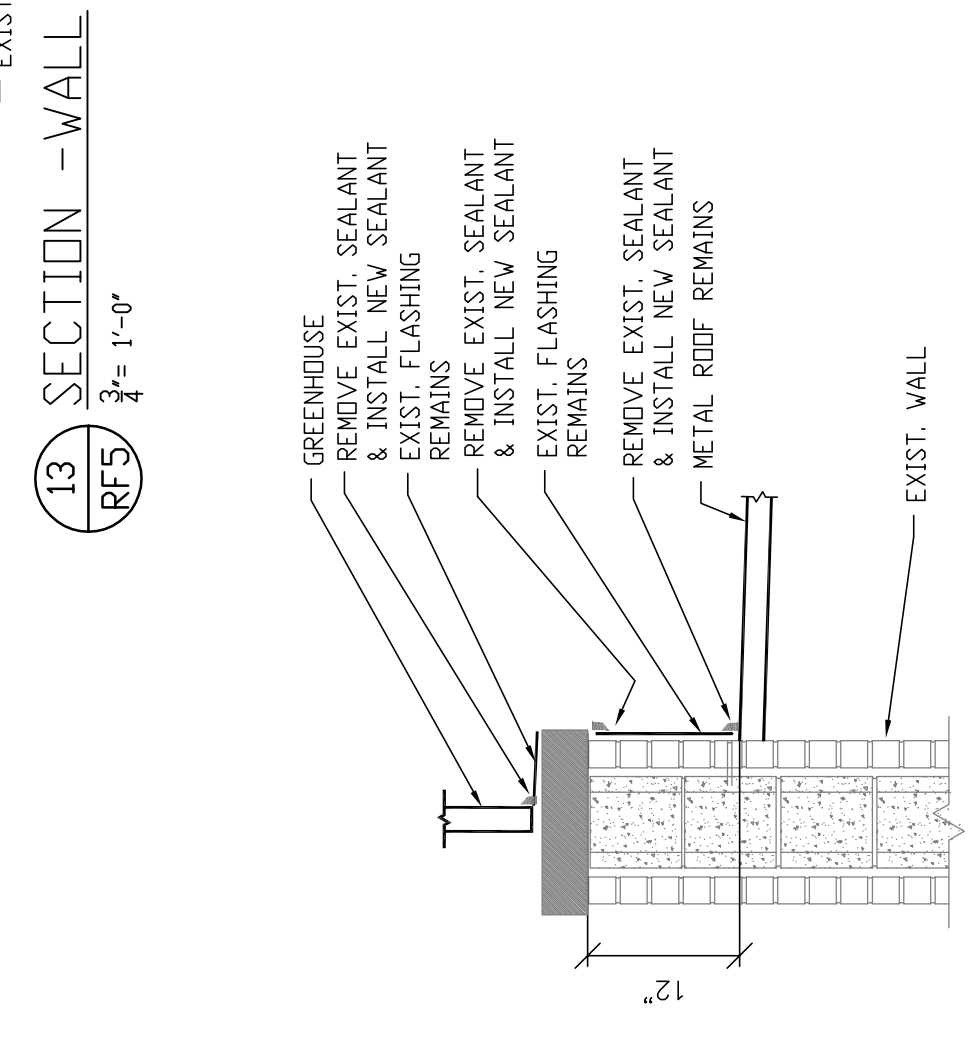


13 SECTION - WALL
RF5 3/4" = 1'-0"

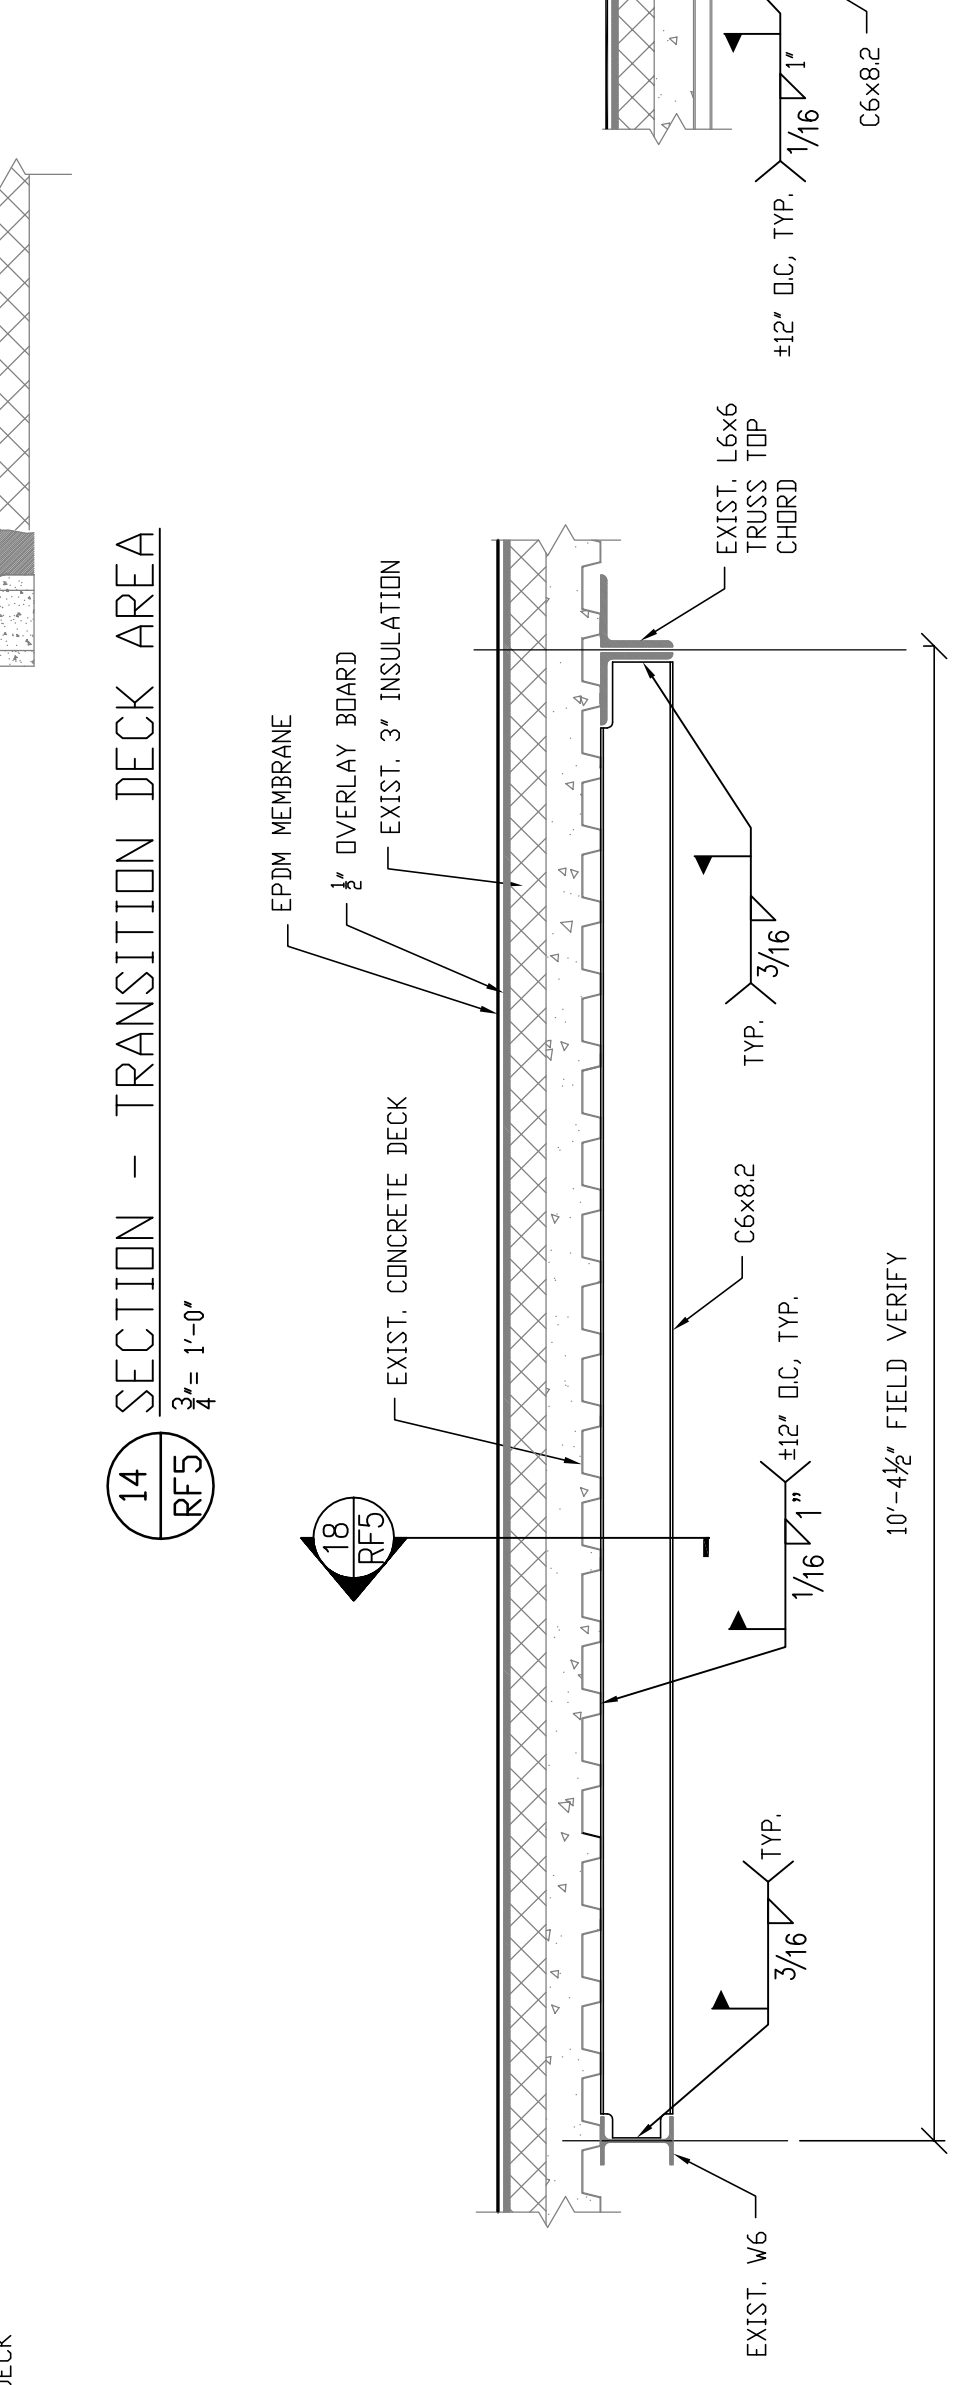


13 SECTION - WALL
RF5 3/4" = 1'-0"


14 SECTION - TRANSITION DECK AREA
RF5 3/4" = 1'-0"

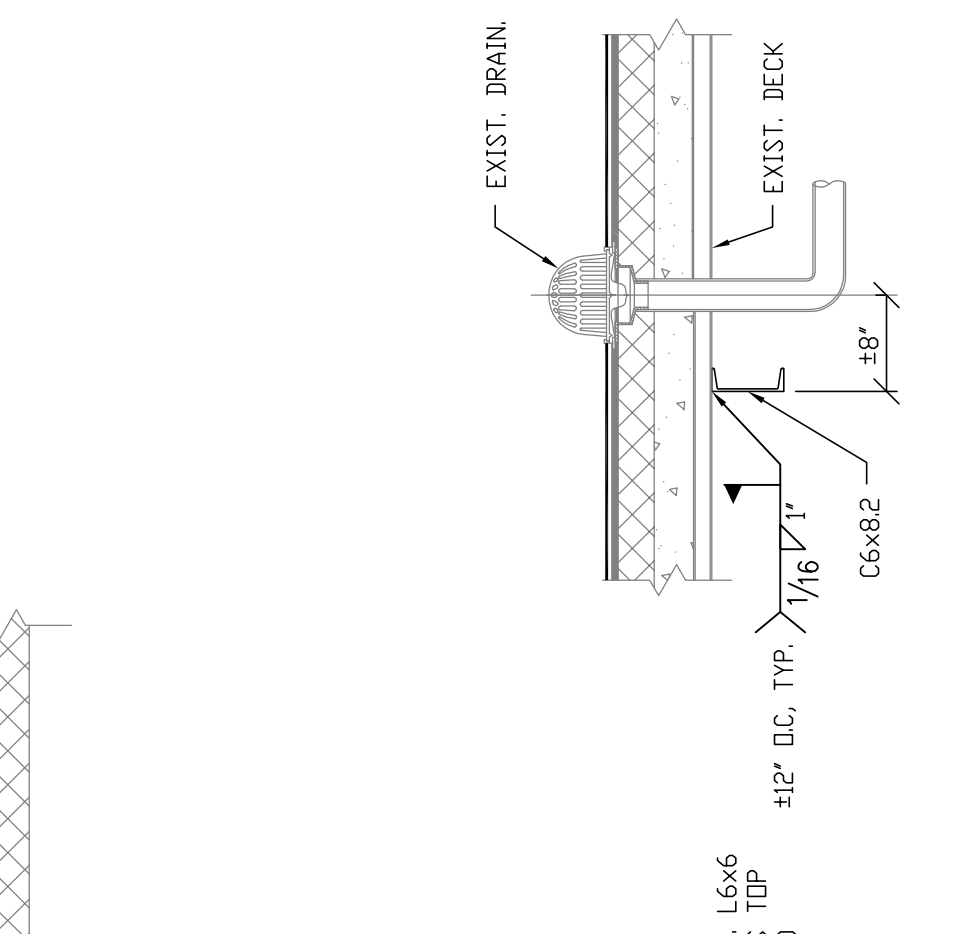


14 SECTION - TRANSITION DECK AREA
RF5 3/4" = 1'-0"

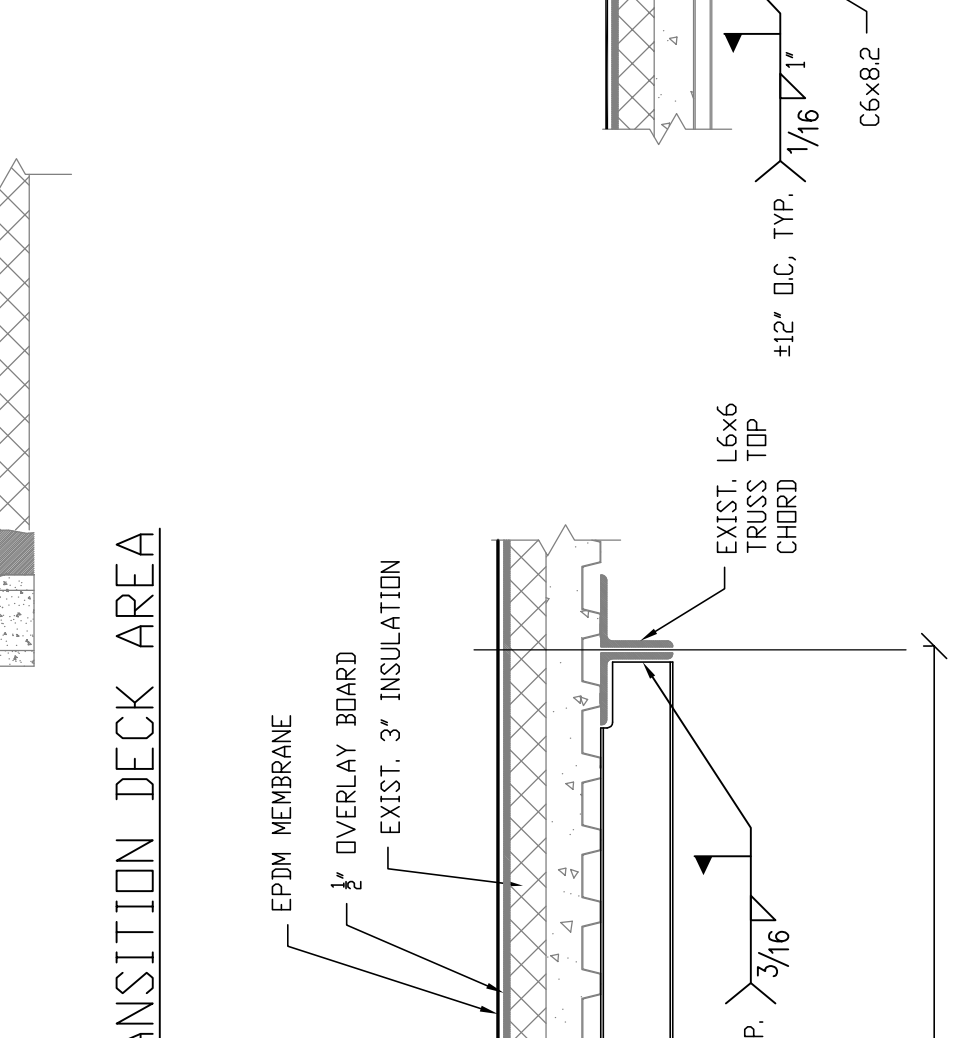


15 SECTION - TRANSITION DECK AREA
RF5 3/4" = 1'-0"

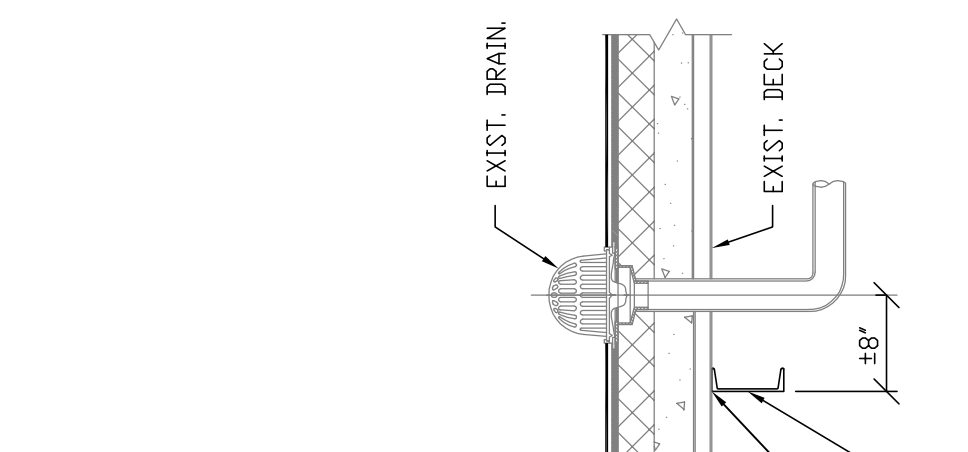

16 SECTION - AT GREENHOUSE WALL
RF5 3/4" = 1'-0"

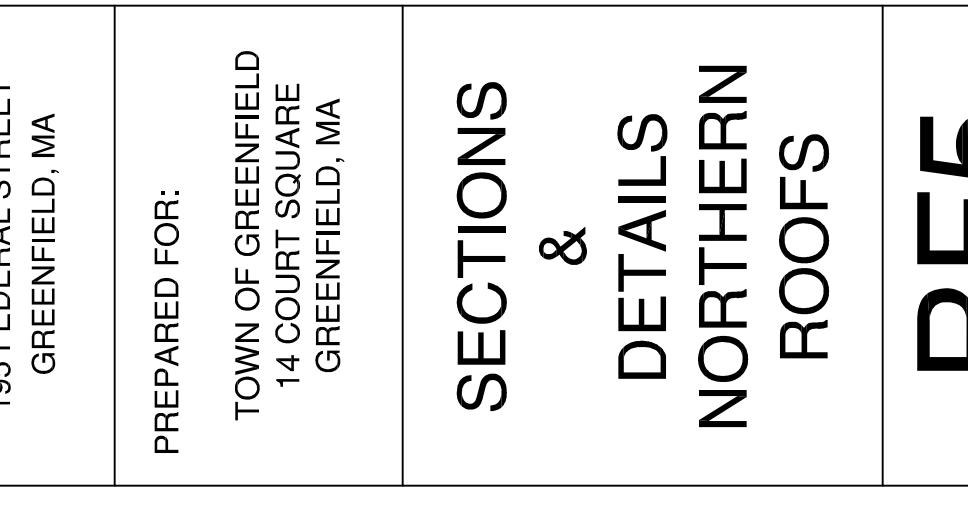

17 SECTION - DECK
RF5 3/4" = 1'-0"

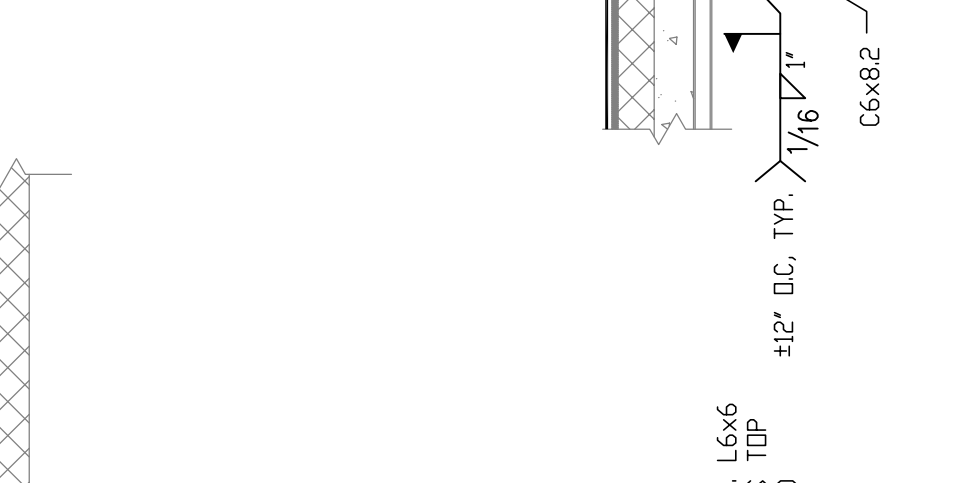

18 SECTION - DECK
RF5 3/4" = 1'-0"

Structural Support & Design Services
236 S. Shikshire Rd.
Conway, MA 01341
413-522-7771

REV. DATE DESC. BY
0 05-11-11 RELEASE FOR BIDDING MR

DESIGN BY: MR
PROJECT: ROOF REPAIRS
GREENFIELD MIDDLE SCHOOL
195 FEDERAL STREET
GREENFIELD, MA

PREPARED FOR:
TOWN OF GREENFIELD
14 COURT SQUARE
GREENFIELD, MA

SECTIONS & DETAILS
NORTHERN ROOFS

RF5