


SYMBOLS:	
	RE-COAT BURK 200 MEMBRANE
	RE-COAT METAL ROOF WITH ALUMINUMIZED COATING
	REPLACE FLAT METAL ROOF
	EXISTING COPPER VENTS REMAIN

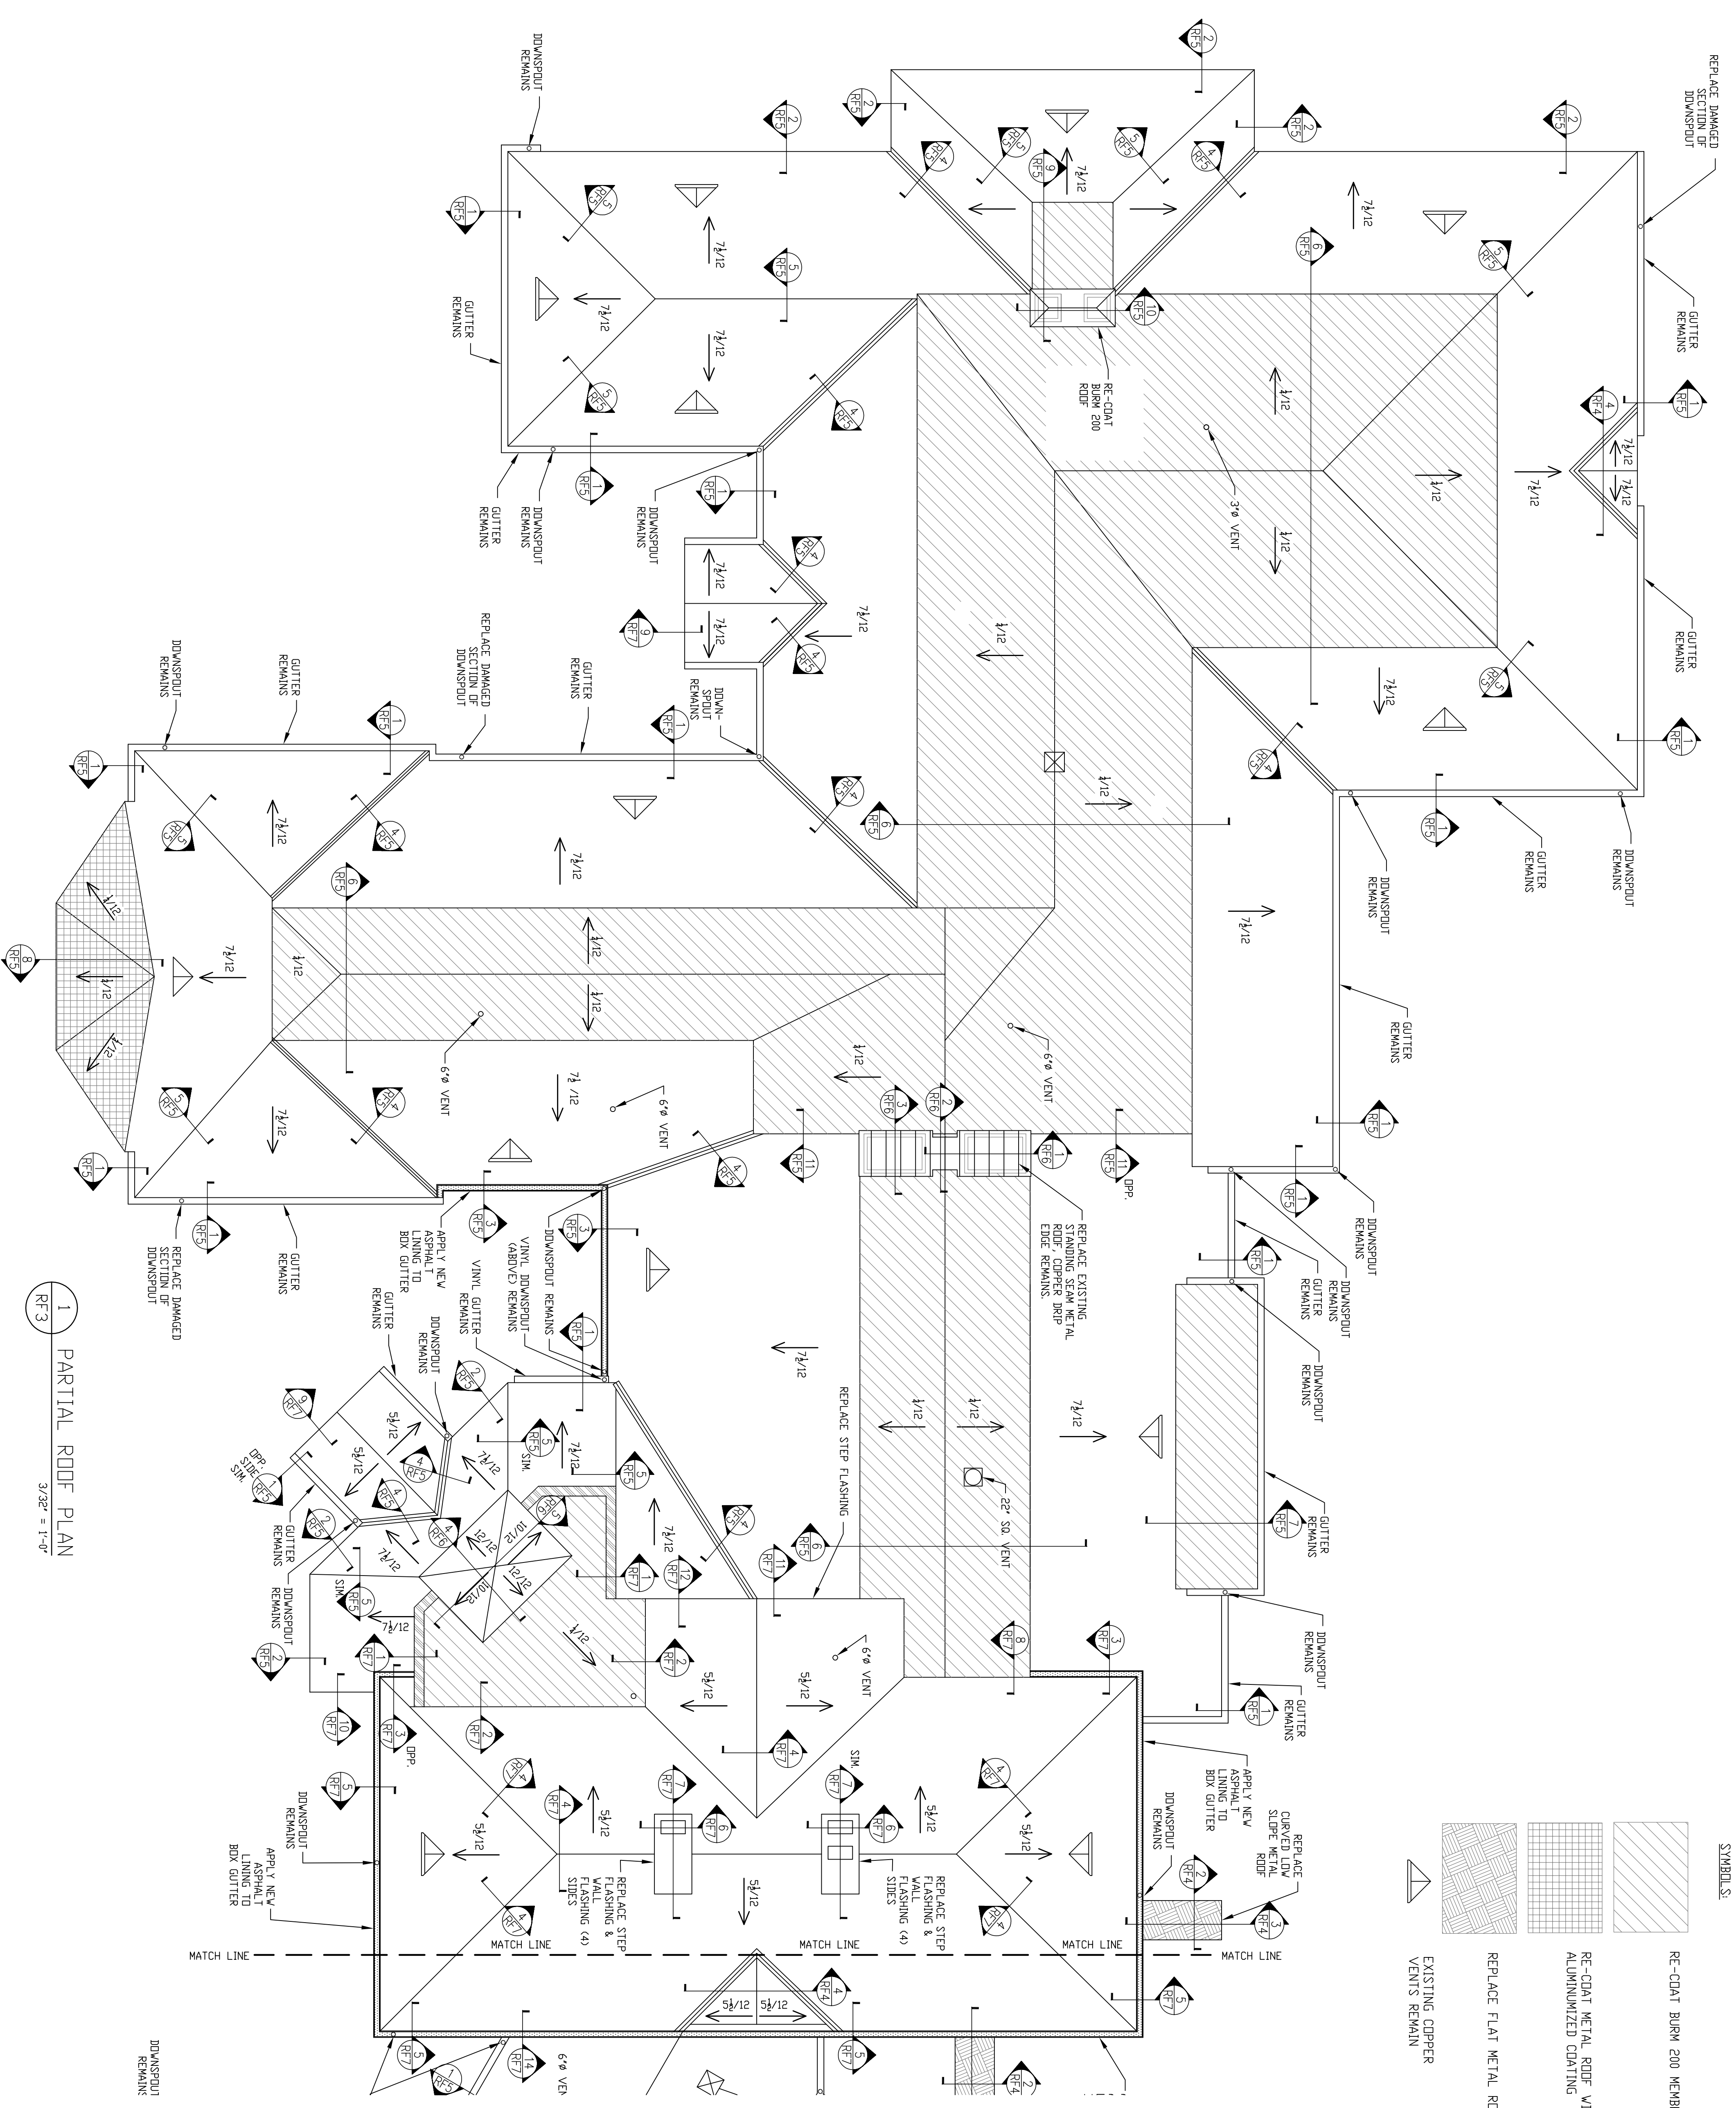

1 PARTIAL ROOF PLAN
RF3
3/22' = 1'-0"



Structural Support & Design Services
226 S. Shikshite Rd.
Conway, MA 01341
413-522-7771

RE-ROOFING PROJECT
NORTH PARISH SCHOOL
PLACE TERRACE GREENFIELD, MA

DESIGN BY: MICHAEL RAINVILLE, P.E.
PROJECT:
RE-ROOFING PROJECT
NORTH PARISH SCHOOL
PLACE TERRACE GREENFIELD, MA

PREPARED FOR:
TOWN OF GREENFIELD
14 COURT SQUARE
GREENFIELD, MA

DRAWING TITLE:
PARTIAL ROOF PLAN

RF3