



**LEGEND**

- SURVEY BENCHMARK
- SANITARY MANHOLE
- DRAIN MANHOLE
- CATCH BASIN
- HYDRANT
- GATE VALVE
- TELEPHONE POLE
- SANITARY
- DRAIN
- WATER
- FENCE-WALL
- PROPERTY LINE

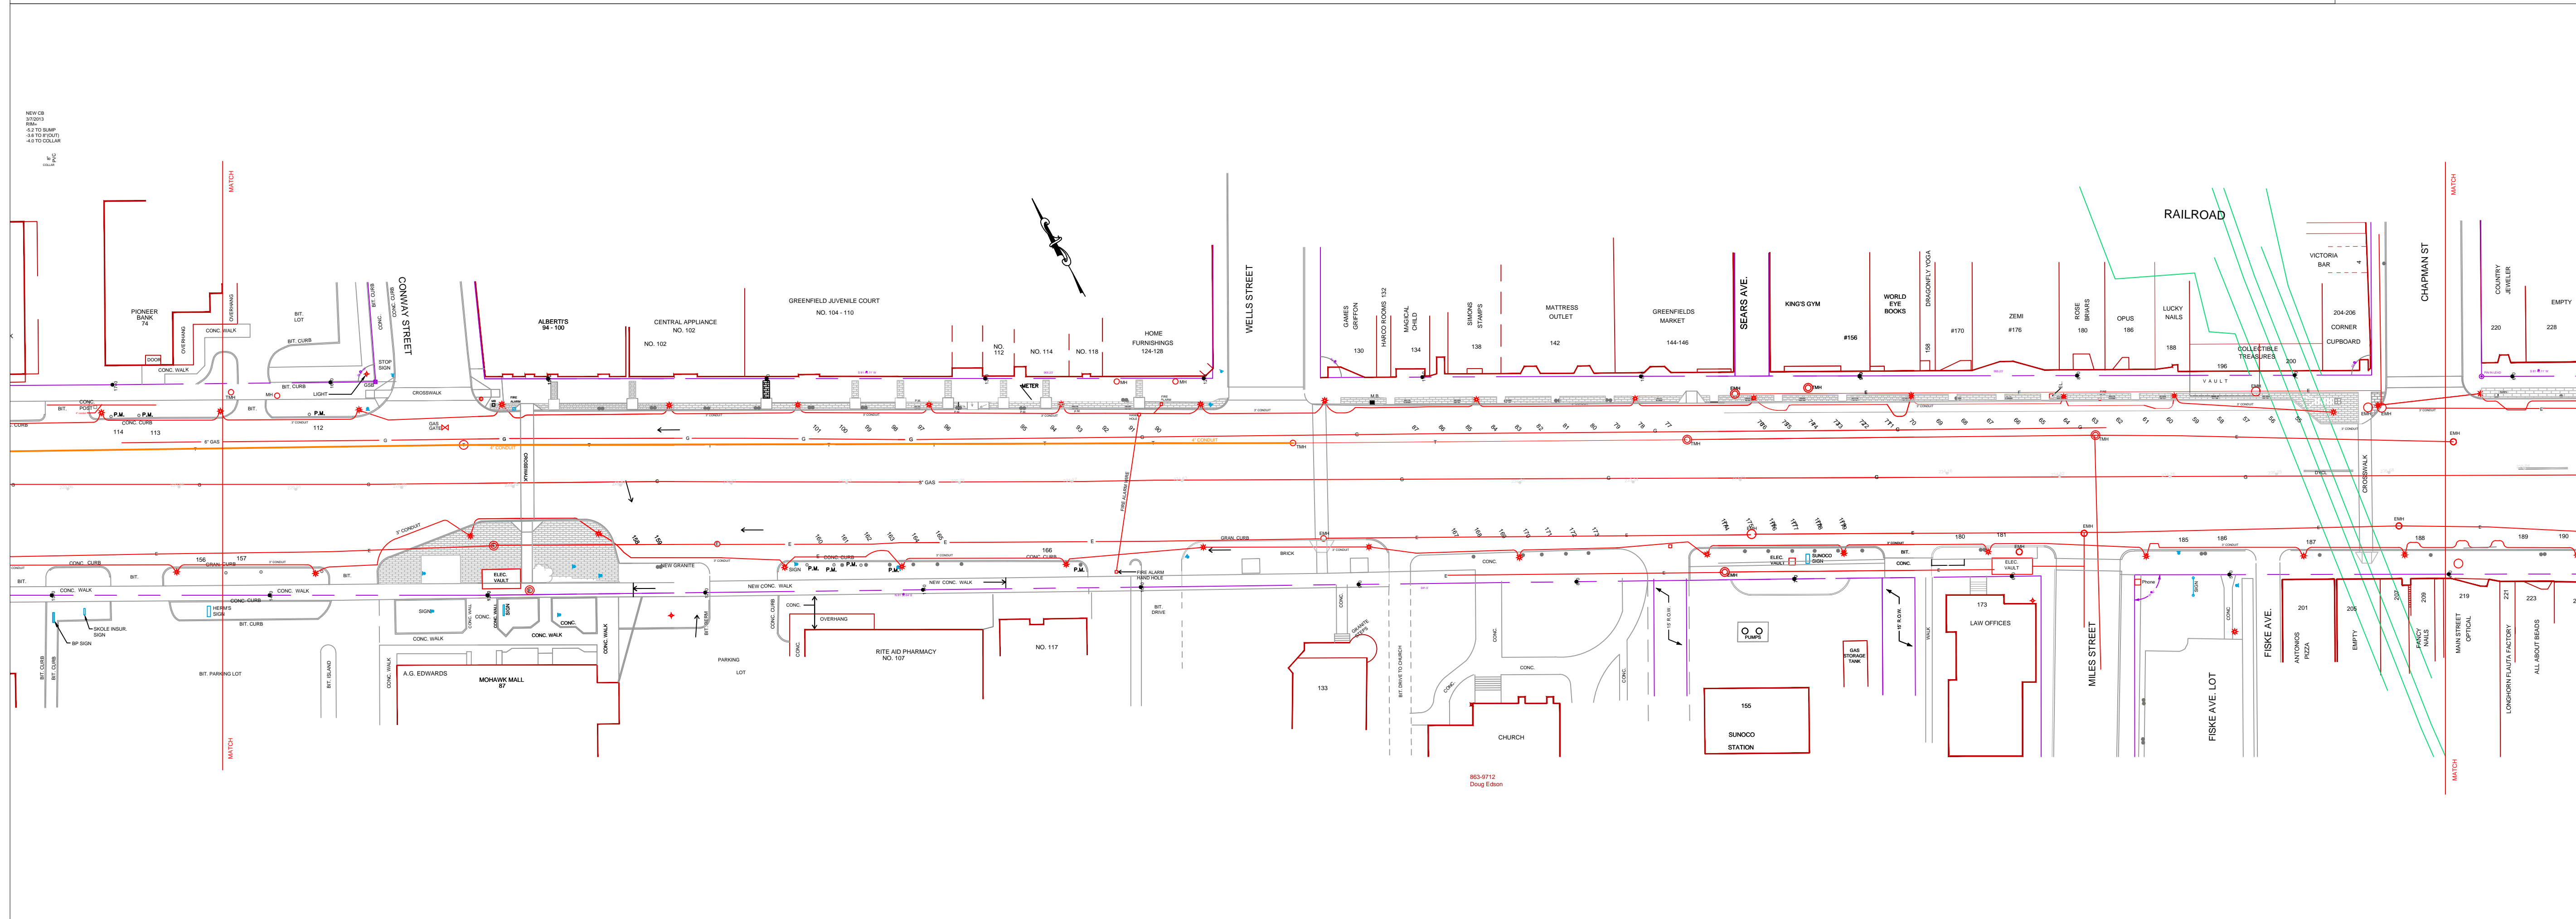

S:\dsc-cad-works\proj\main-st\main-st\main-st\condit-and-light-post.dwg

| RevNo | Revision Note | Date | By | Checked |
|-------|---------------|------|----|---------|
|       |               |      |    |         |

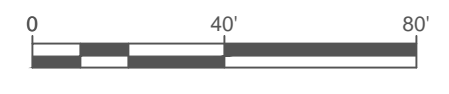

This drawing and design is the property of the Town of Greenfield. It may not be used for any purpose other than by the owner. The Town of Greenfield does not authorize the reproduction or conveyance of any information contained herein without prior written permission.

**TOWN WIFI PROJECT**

**Greenfield Department of Public Works Engineering Department**

| Date      | Designed by | Checked by |
|-----------|-------------|------------|
| 5/20/2015 | SAU         | ---        |

Drawing Name: MAIN STREET

| Rev | Sheet | Page |
|-----|-------|------|
| 0   | C1    | 1/2  |