

Greenfield, MA



Tax Map 062

Legend

- Lot Line
- Former Lot Line
- Former ROW Line
- Lot Line / Edge of Water
- Right of Way Line
- Paper Street ROW
- Town Boundary
- Easement Line
- Map Sheet Edge
- 22** Map Lot #
- (22) Former Lot #
- 22 House Street #
- 2.2 A. or Area
- 22,222 SF (Acres or Square Feet)
- 022** Tax Map Sheet #


75 37.5 0 75 Feet



1 inch = 99 feet



Prepared by: Dept. of Planning & Development  
Data Sources: Town of Greenfield & MassGIS  
July 2009

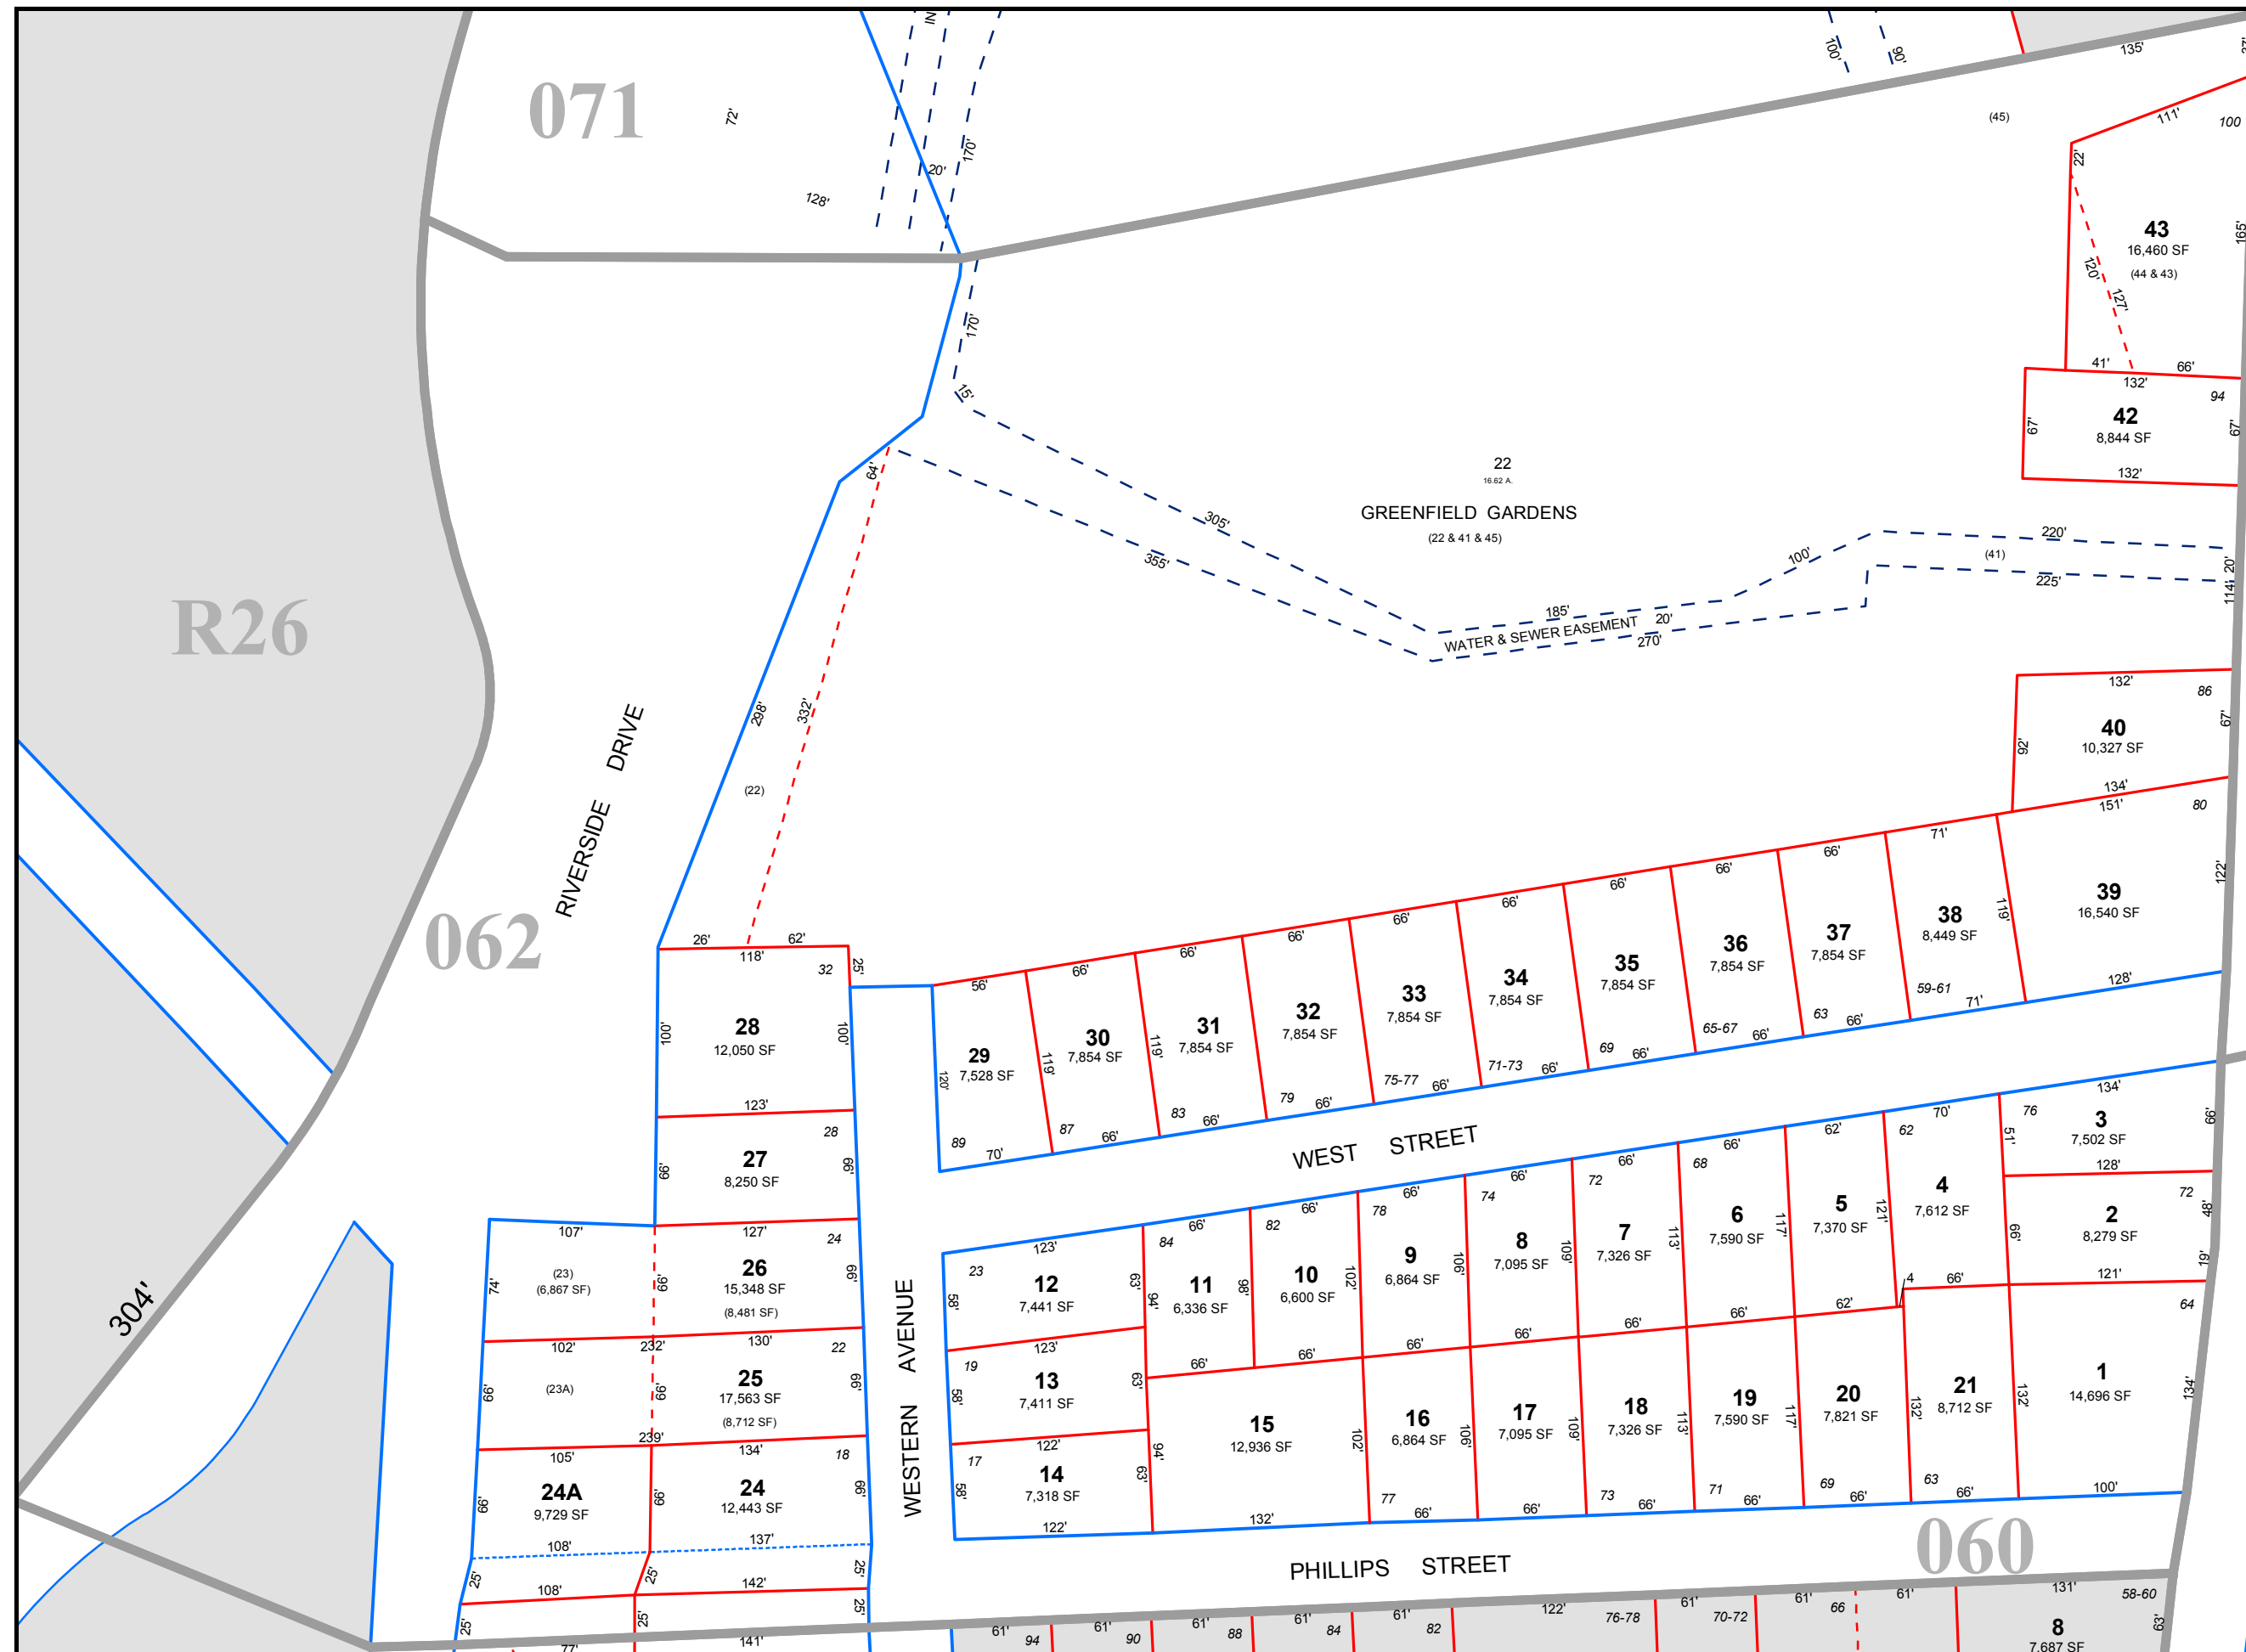

071

R26

062

RIVERSIDE DRIVE

WESTERN AVENUE

WEST STREET

PHILLIPS STREET

060

GREENFIELD GARDENS  
(22 & 41 & 45)

WATER & SEWER EASEMENT