


113

SILVER STREET

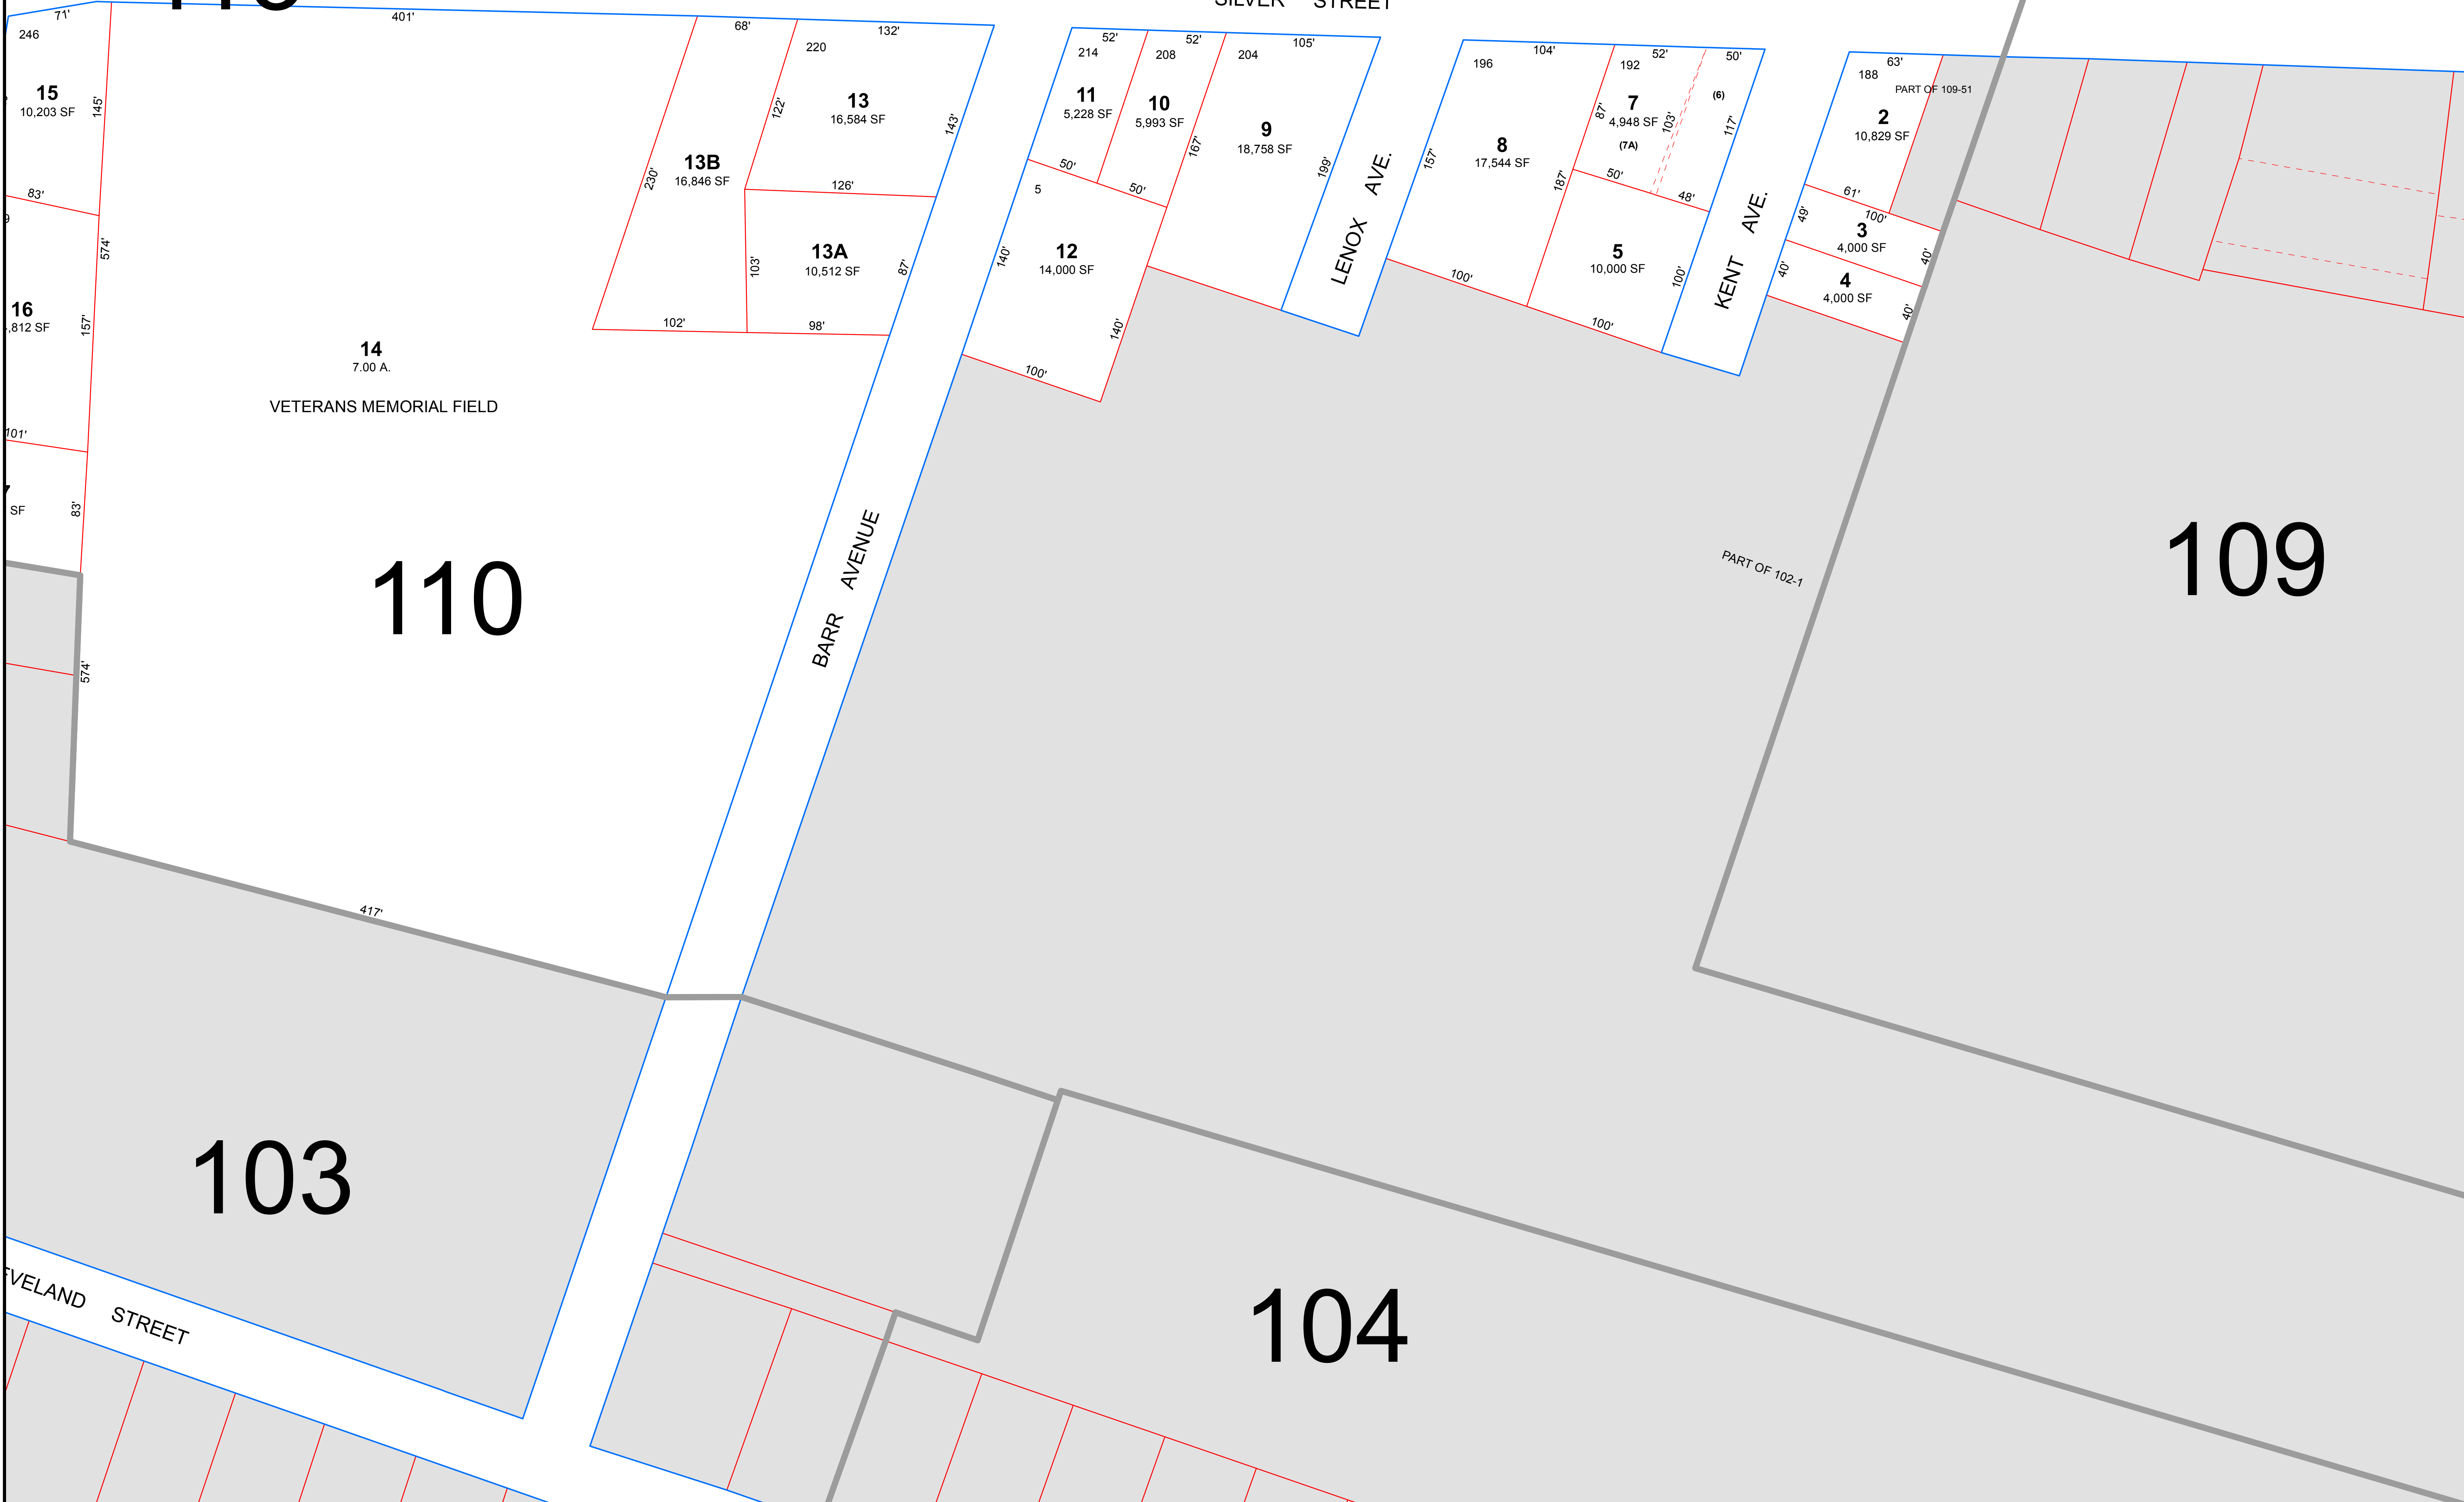

THIS MAP IS FOR ASSESSMENT PURPOSES. IT IS NOT VALID FOR LEGAL DESCRIPTION OR CONVEYANCE.

THE HORIZONTAL DATUM IS THE MASSACHUSETTS STATE PLANE COORDINATE SYSTEM, NAD 83.

PREPARED BY: DEPT. OF PLANNING & DEVELOPMENT

DATA SOURCES: TOWN OF GREENFIELD & MASSGIS, APRIL 2008


REVISED & REPRINTED BY

CAI Technologies
Precision Mapping, Geospatial Solutions

11 Pleasant Street, Littleton, NH 03561
800.322.4540 - www.cai-tech.com

LEGEND



LOT LINE	FORMER LOT LINE	EASEMENT LINE	MAP SHEET EDGE
LOT LINE / EDGE OF WATER	MAP LOT #	FORMER LOT #	MAP LOT #
RIGHT OF WAY LINE	HOUSE STREET #	AREA (ACRES OF SQUARE FEET)	TAX MAP SHEET #
PAPER STREET ROW		2.2 A or 22,222 SF	002
TOWN BOUNDARY			

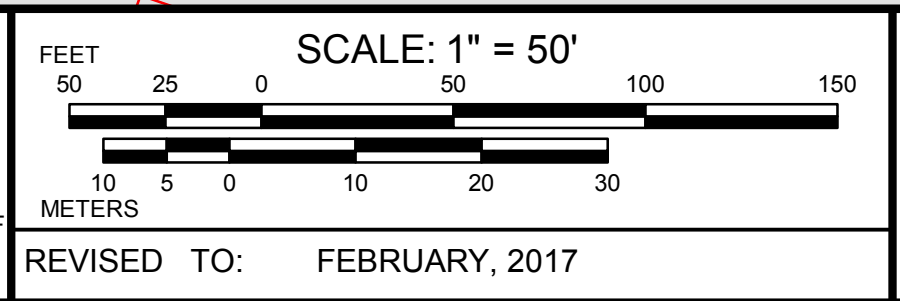

PROPERTY MAPS

GREENFIELD

MASSACHUSETTS

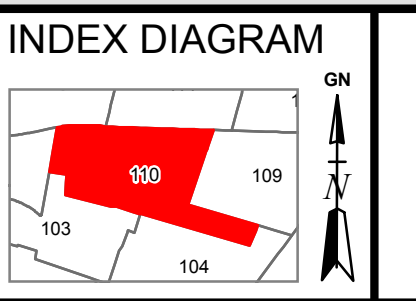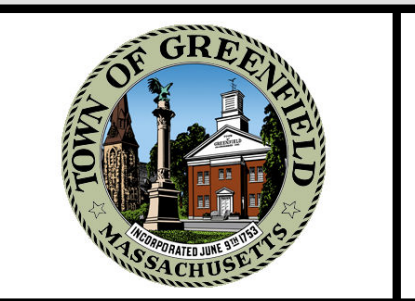

MAP NO.

110