


113

SILVER STREET

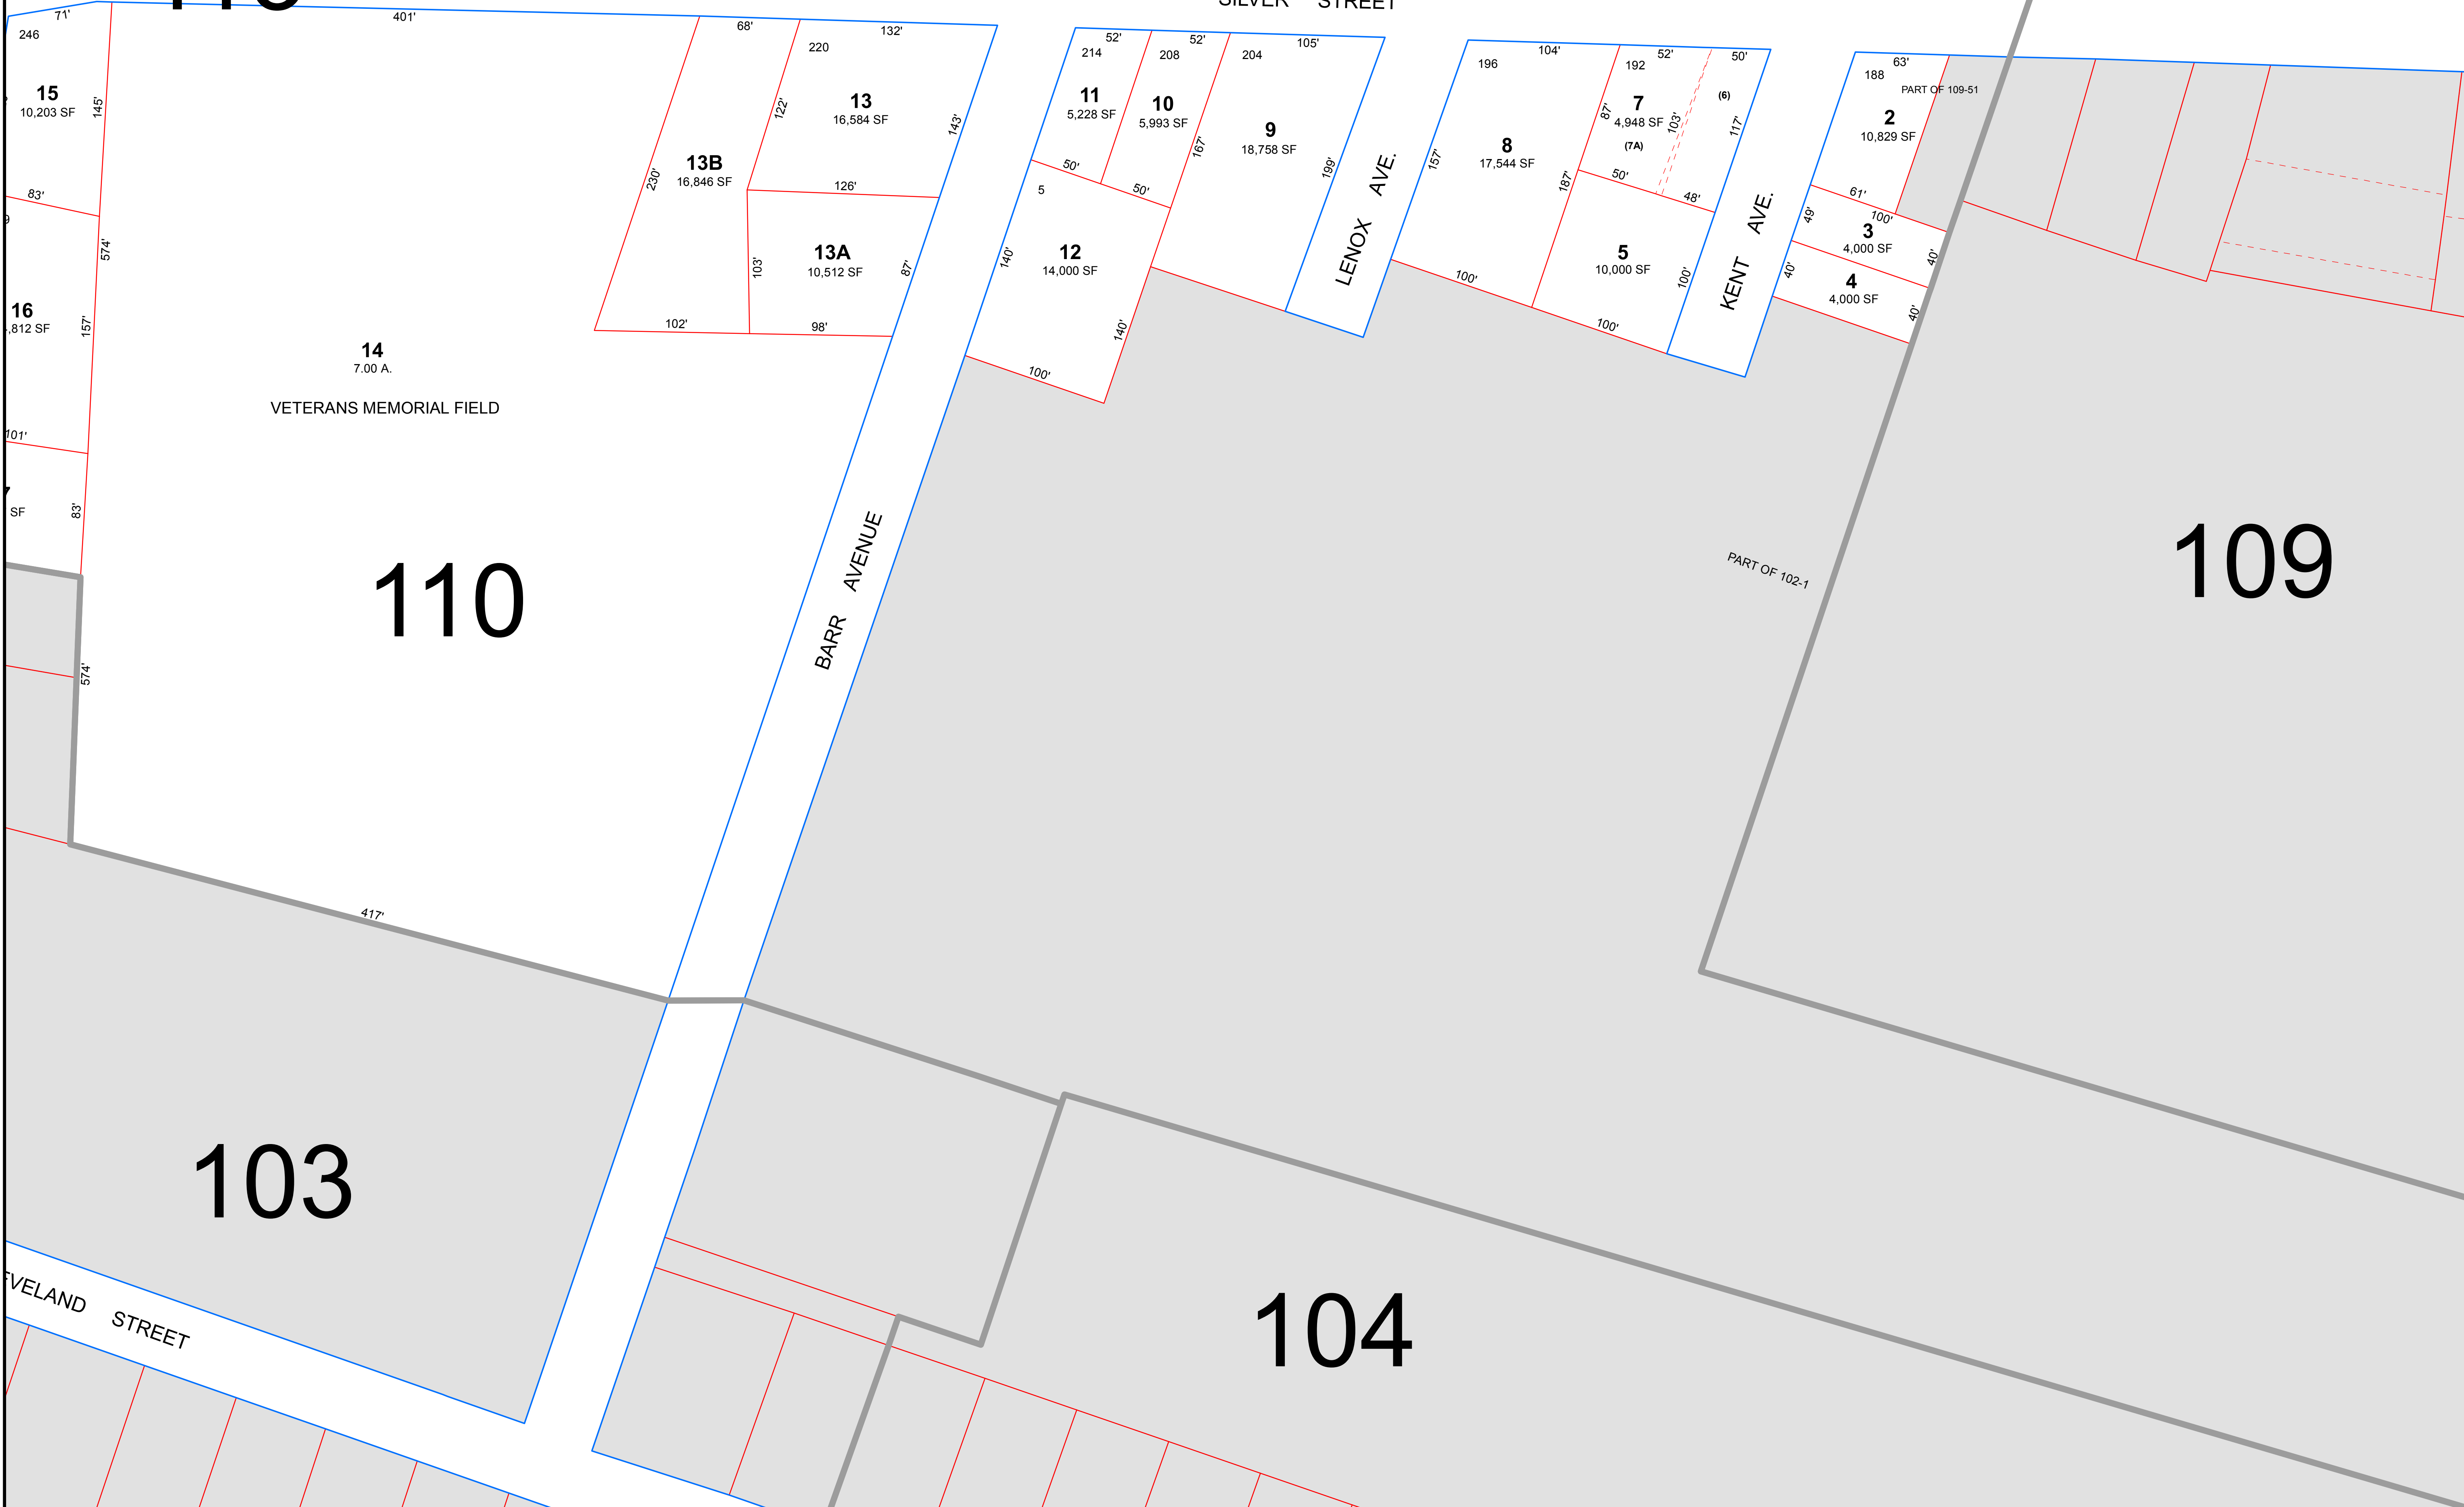

THIS MAP IS FOR ASSESSMENT PURPOSES. IT IS NOT VALID FOR LEGAL DESCRIPTION OR CONVEYANCE.

THE HORIZONTAL DATUM IS THE MASSACHUSETTS STATE PLANE COORDINATE SYSTEM, NAD 83.

PREPARED BY: DEPT. OF PLANNING & DEVELOPMENT

DATA SOURCES: TOWN OF GREENFIELD & MASSGIS, APRIL 2008

REVISED & REPRINTED BY


CAI Technologies
Precision Mapping, Geospatial Solutions

11 Pleasant Street, Littleton, NH 03561
800.322.4540 - www.cai-tech.com

LEGEND

LOT LINE	FORMER LOT LINE	EASEMENT LINE	MAP SHEET EDGE
LOT LINE / EDGE OF WATER	LOT LINE / EDGE OF WATER	MAP LOT #	MAP LOT #
RIGHT OF WAY LINE	RIGHT OF WAY LINE	FORMER LOT #	FORMER LOT #
PAPER STREET ROW	PAPER STREET ROW	HOUSE STREET #	HOUSE STREET #
TOWN BOUNDARY	TOWN BOUNDARY	AREA (ACRES OF SQUARE FEET)	AREA (ACRES OF SQUARE FEET)
		TAX MAP SHEET #	TAX MAP SHEET #



22 (22) 22 2.2 A or 22,222 SF 002

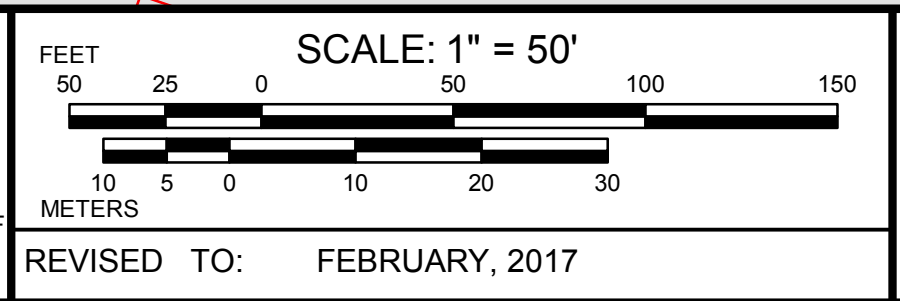

PROPERTY MAPS

GREENFIELD

MASSACHUSETTS

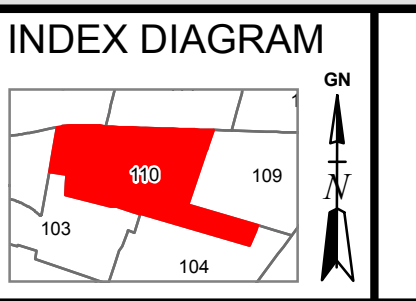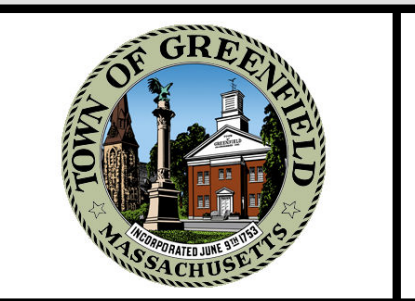

MAP NO.

110