


099

086

084

085

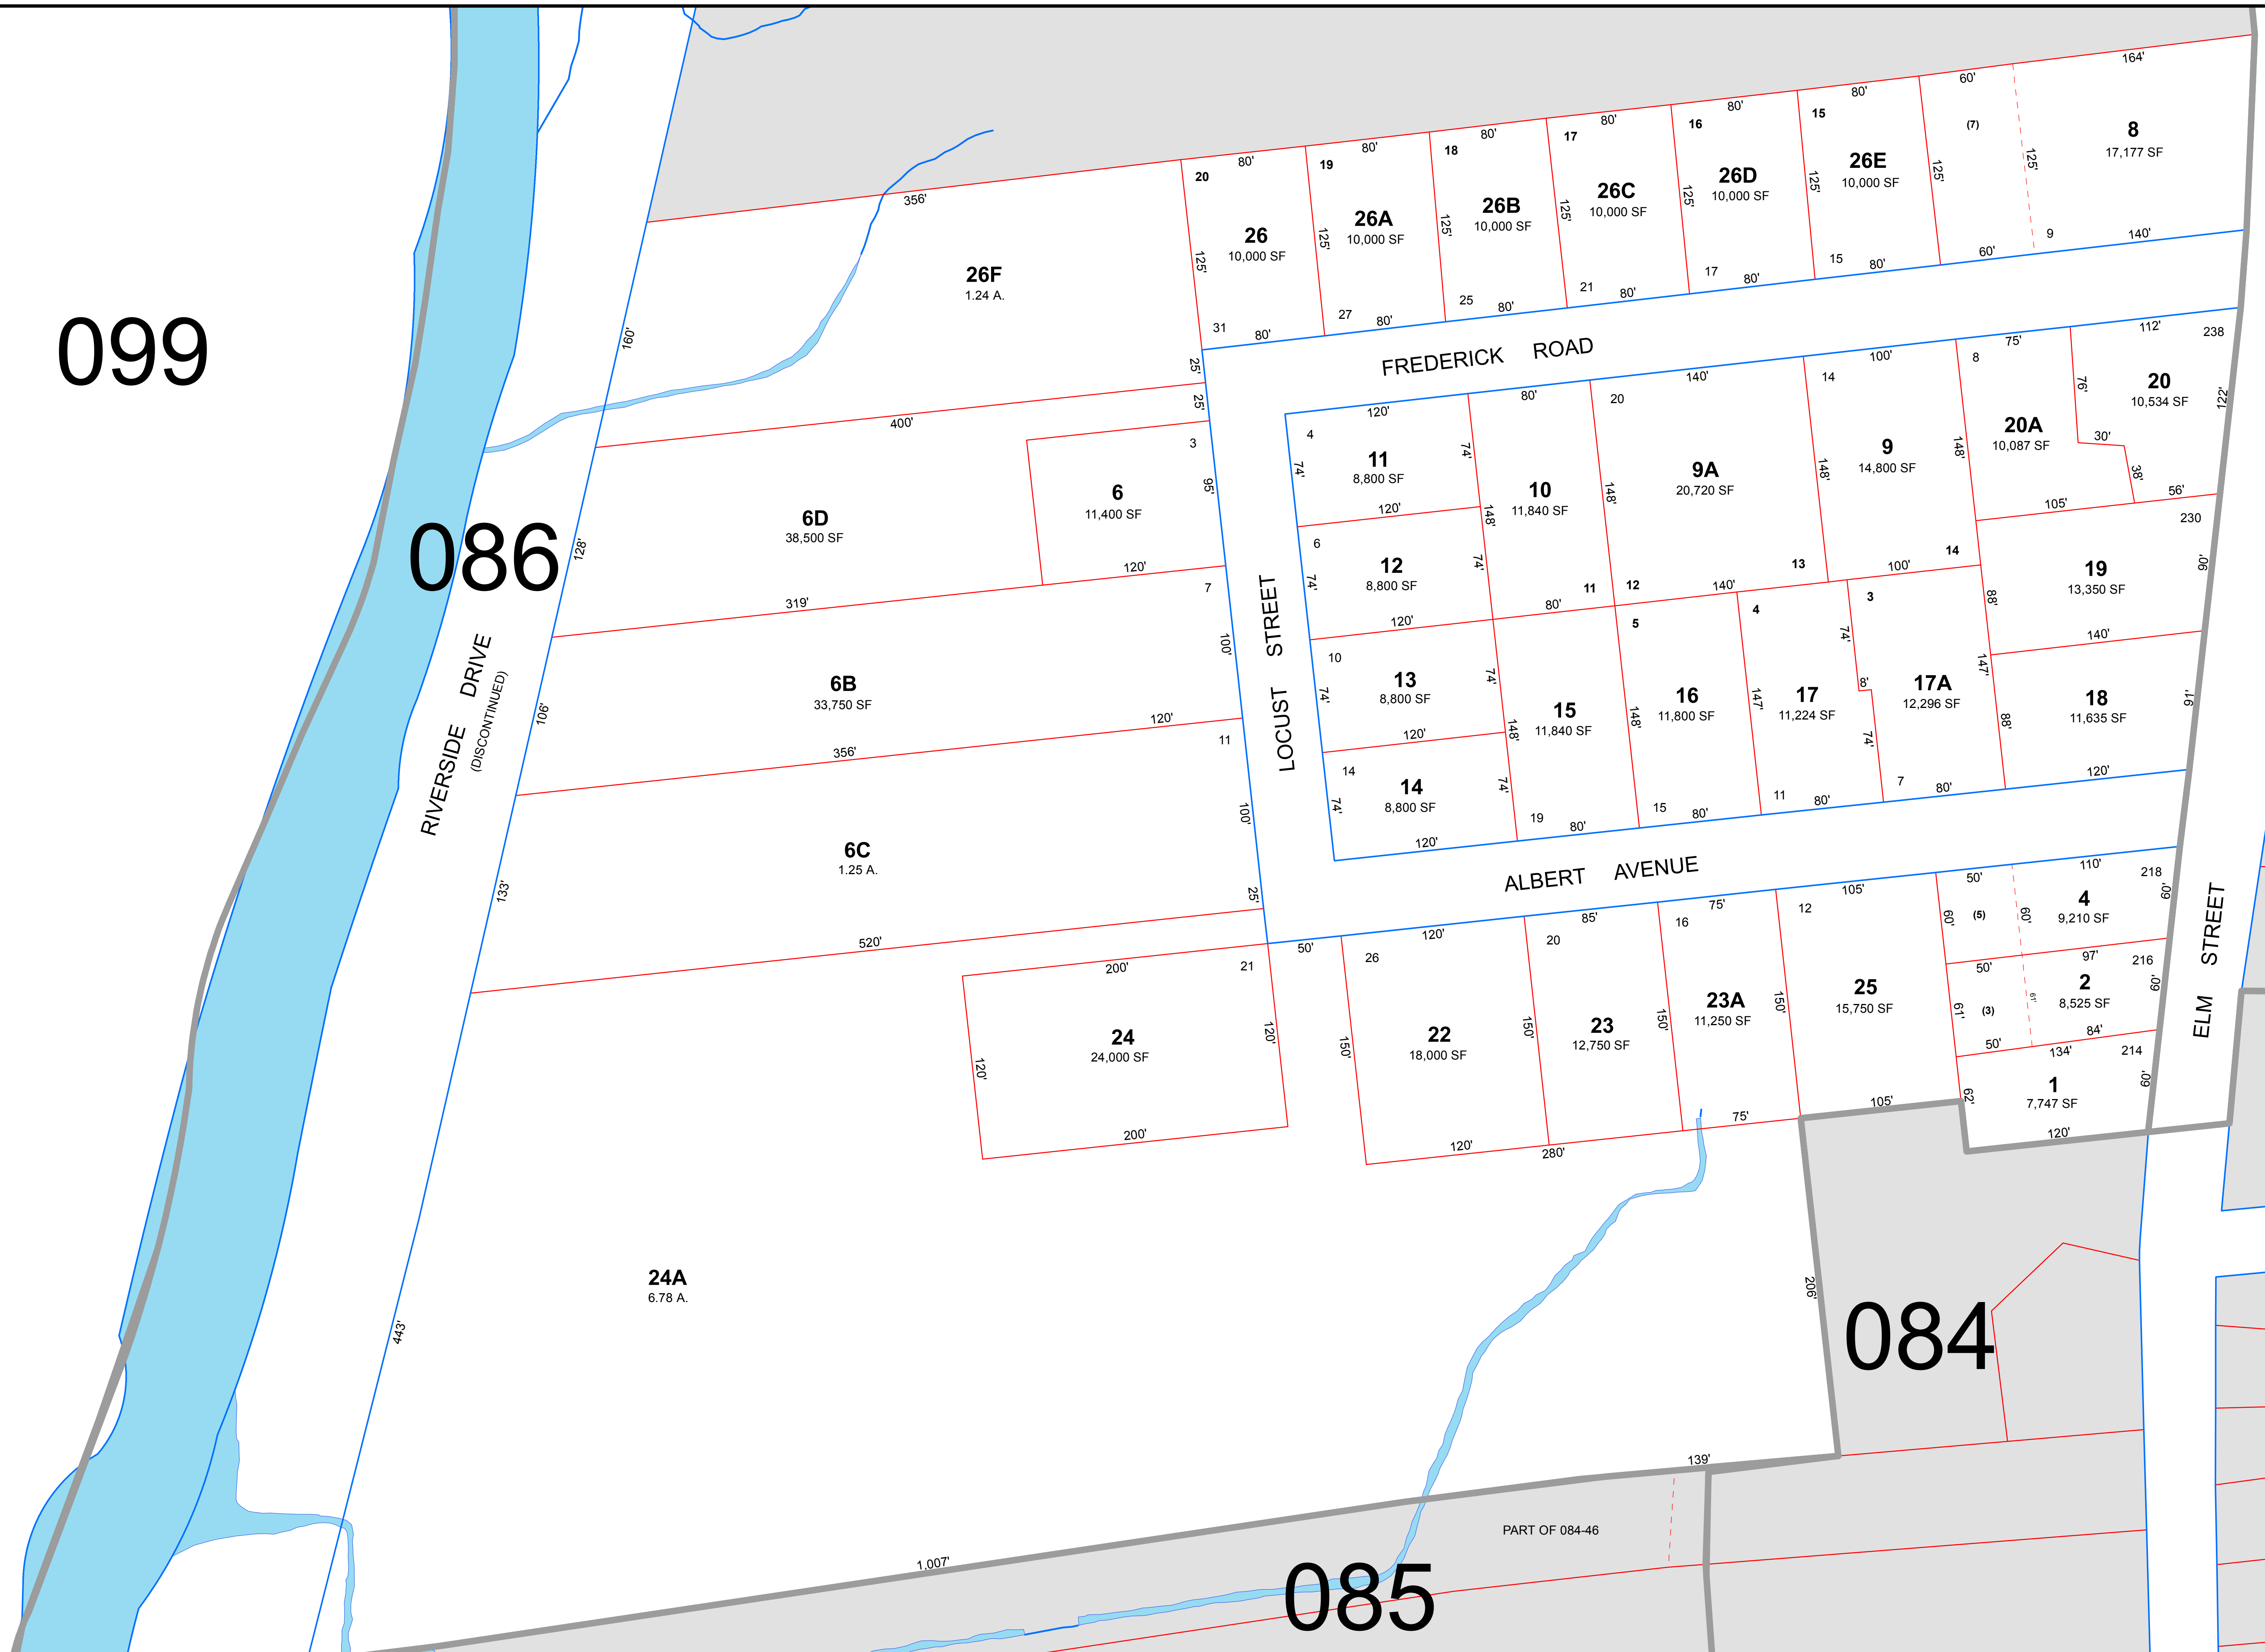

THIS MAP IS FOR ASSESSMENT PURPOSES. IT IS NOT VALID FOR LEGAL DESCRIPTION OR CONVEYANCE.

THE HORIZONTAL DATUM IS THE MASSACHUSETTS STATE PLANE COORDINATE SYSTEM, NAD 83.

PREPARED BY: DEPT. OF PLANNING & DEVELOPMENT

DATA SOURCES: TOWN OF GREENFIELD & MASSGIS, APRIL 2008

REVISED & REPRINTED BY

CAI Technologies
Precision Mapping, Geospatial Solutions

11 Pleasant Street, Littleton, NH 03561
800.322.4540 - www.cai-tech.com

LEGEND

LOT LINE
FORMER LOT LINE
LOT LINE / EDGE OF WATER
RIGHT OF WAY LINE
PAPER STREET ROW
TOWN BOUNDARY

EASEMENT LINE
MAP SHEET EDGE
MAP LOT #
FORMER LOT #
HOUSE STREET #
AREA (ACRES OF SQUARE FEET)
TAX MAP SHEET #

2.2 A or 22,222 SF
002

SCALE: 1" = 50'


FEET: 0 25 50 100 150
METERS: 0 10 20 30

REVISED TO: JANUARY, 2019

PROPERTY MAPS

GREENFIELD

MASSACHUSETTS

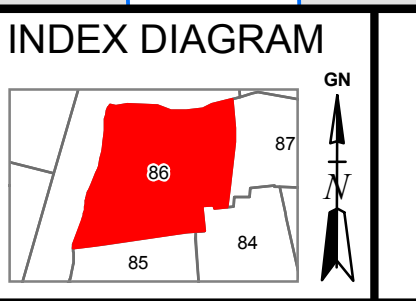

MAP NO.

86